



NORTHEAST ELEVATION

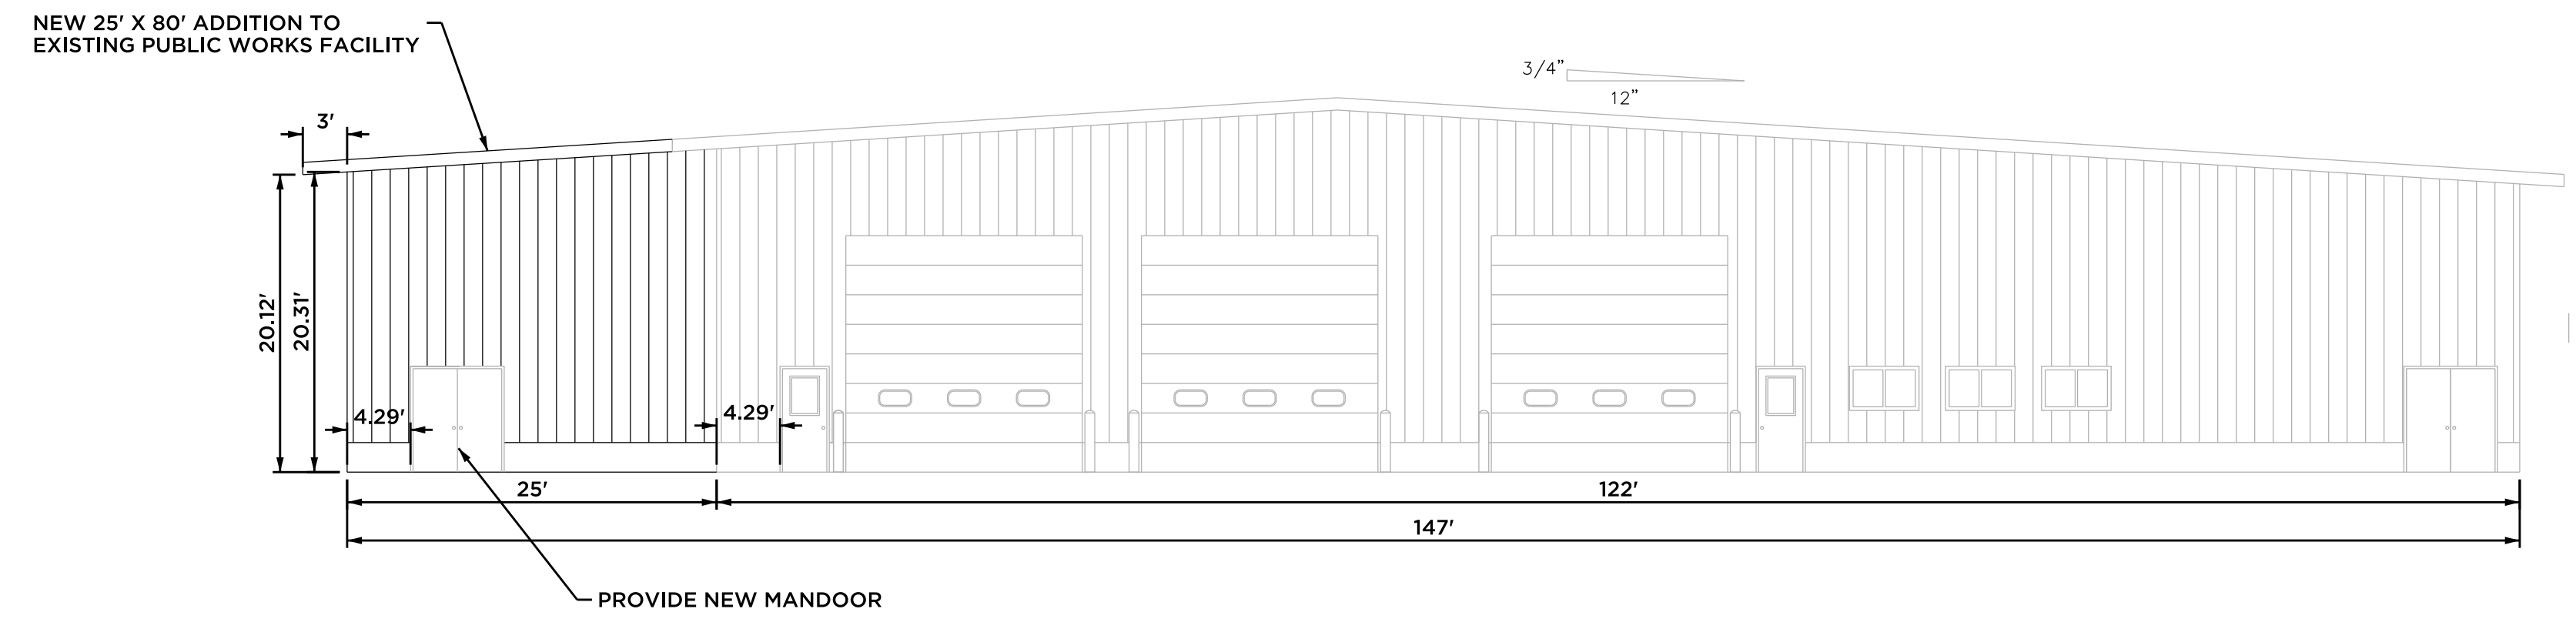


NORTHWEST ELEVATION




SOUTHWEST ELEVATION

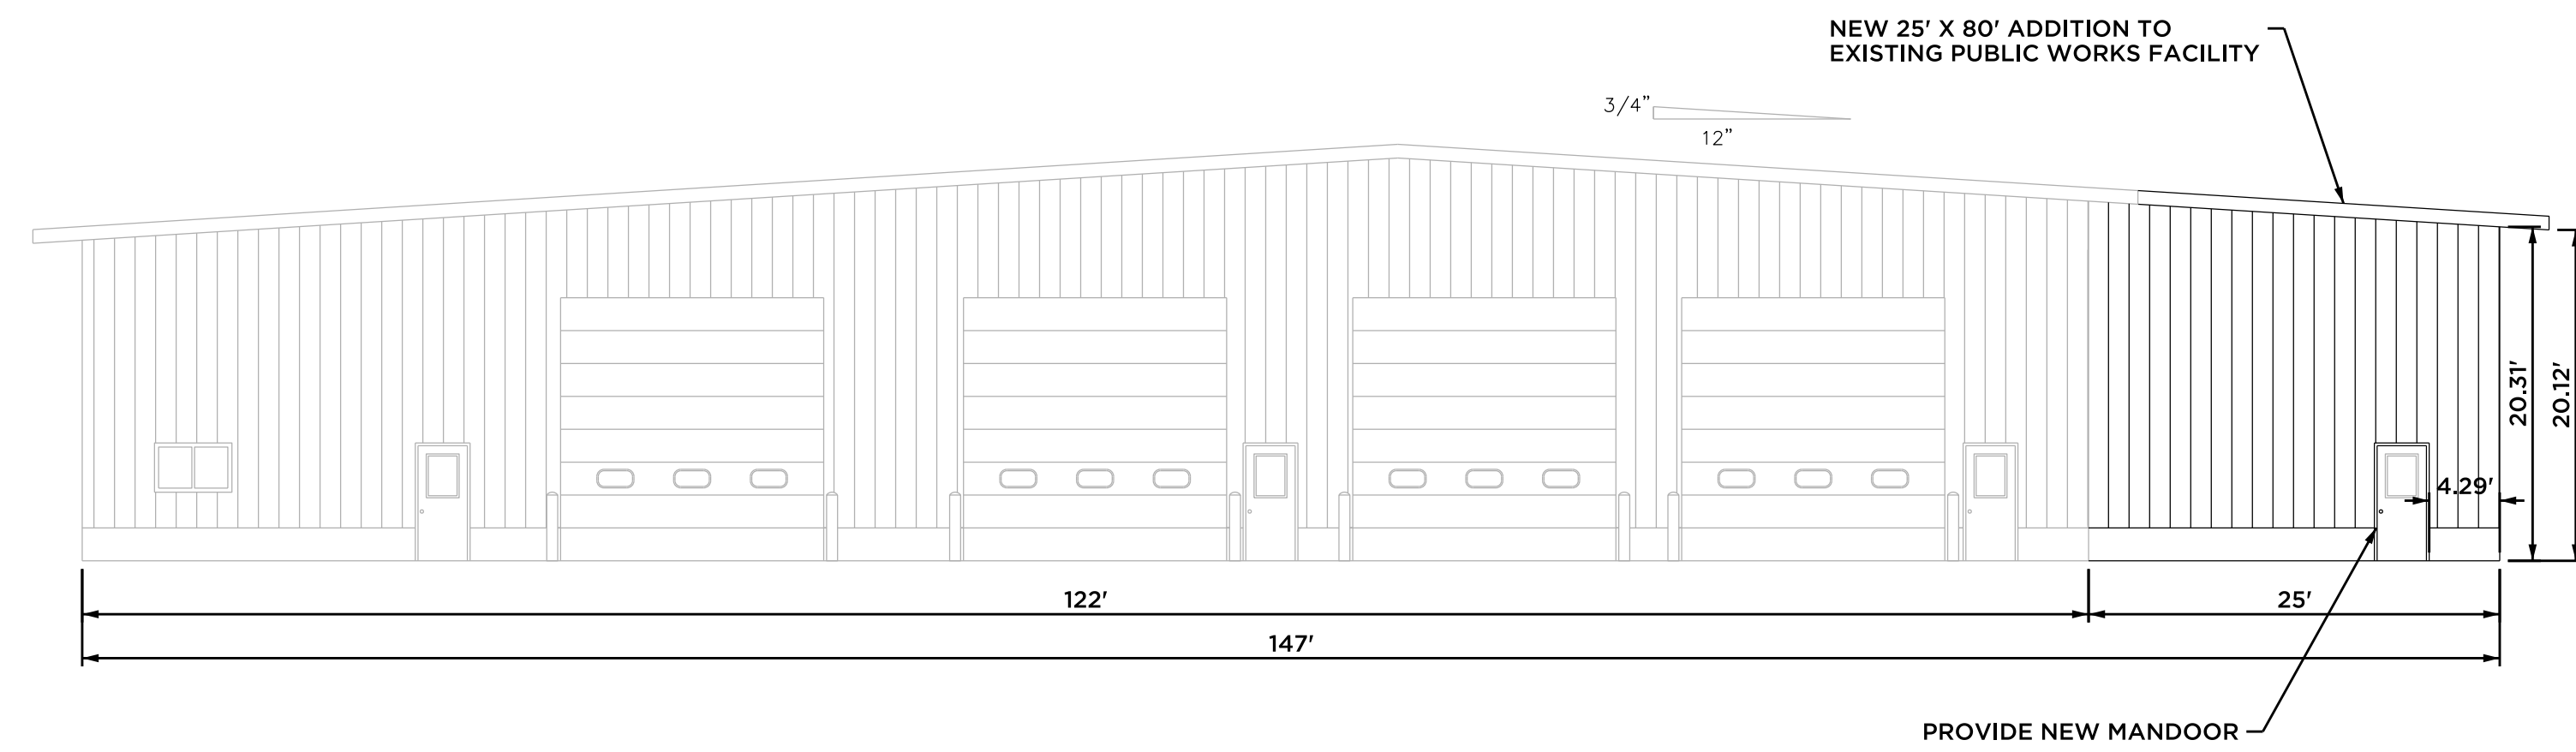

SOUTHEAST ELEVATION

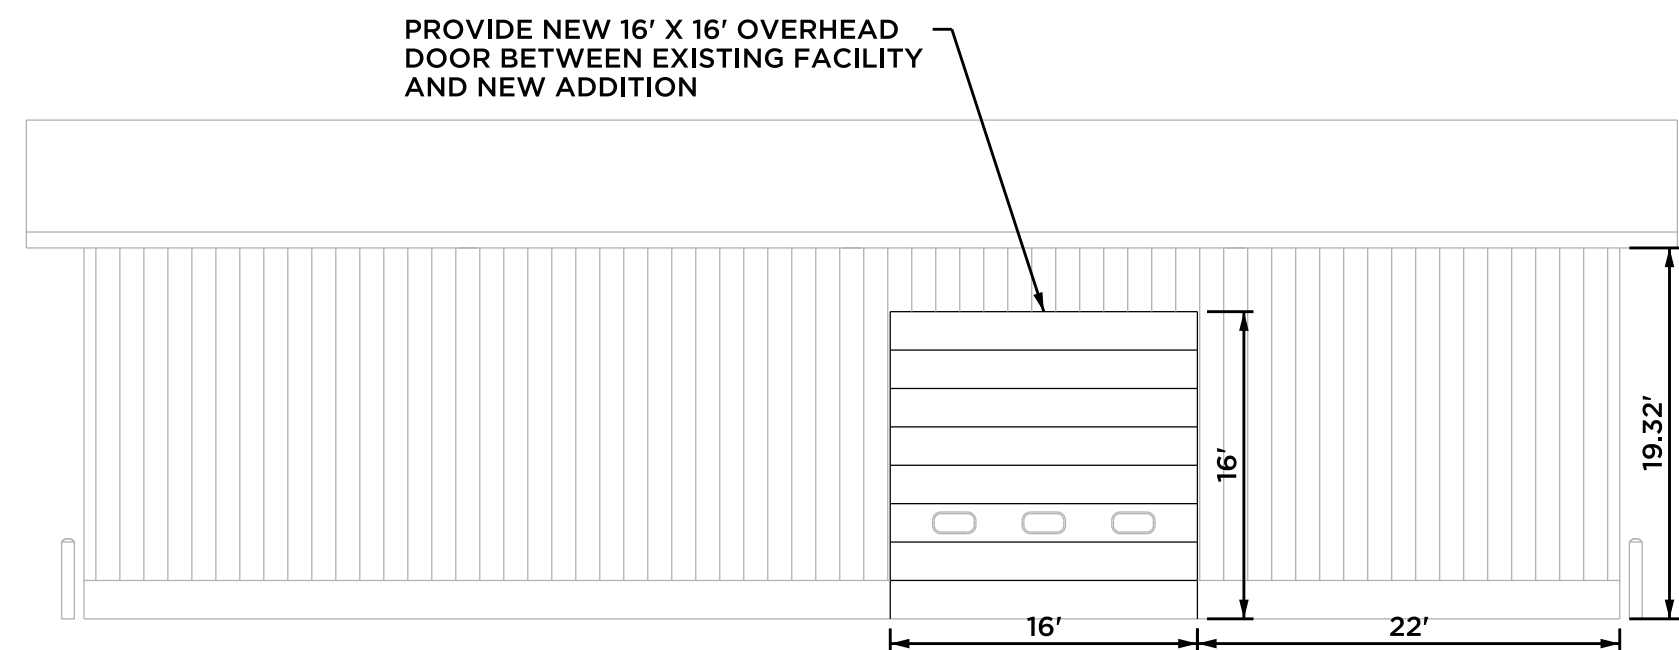

EXISTING NORTHEAST ELEVATION

 

		41 Sequin Drive Glastonbury, CT 06033 Phone: (860) 633-9770 Fax: (860) 633-5971 www.bandct.com	
		Civil Engineering • Environmental Consulting • Land Surveying • Construction Management	
PROJ. ENGINEER	NAN	PUBLIC WORKS FACILITY ADDITION PREPARED FOR THE TOWN OF BOWDOINHAM GARAGE ELEVATION VIEWS	
PROJ. MANAGER	MMZ		
OFFICE REVIEW	KRG		
REVISIONS		PROJECT	DATE
4/25/23		4583.002	3/28/23
SCALE: 1"=10'		SHEET NO.	2 OF 2