




4 WEST EXTERIOR ELEVATION
A100 SCALE: 1/8" = 1'-0"

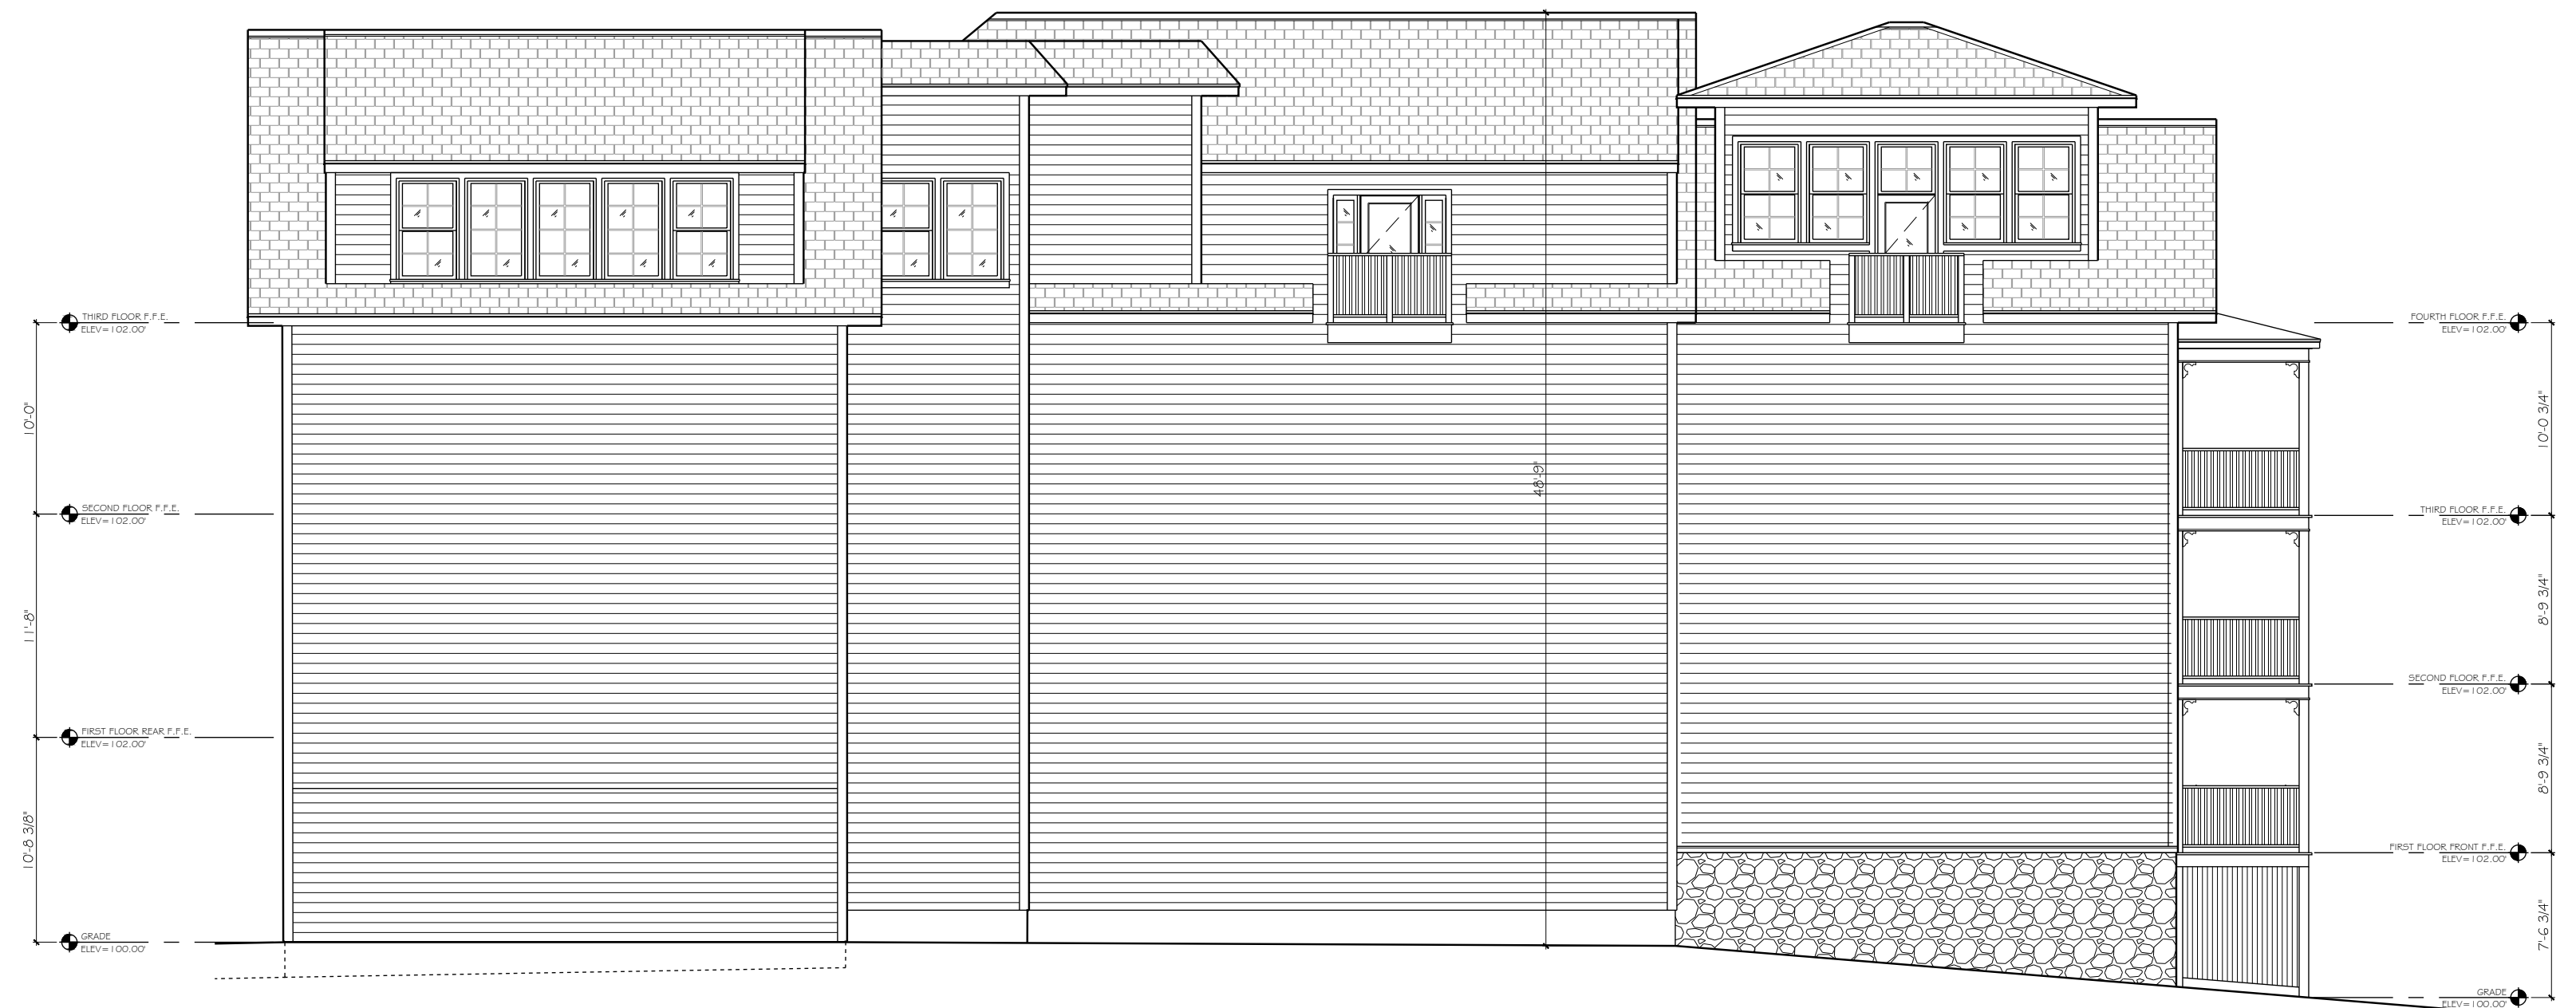


3 SOUTH EXTERIOR ELEVATION
A100 SCALE: 1/8" = 1'-0"

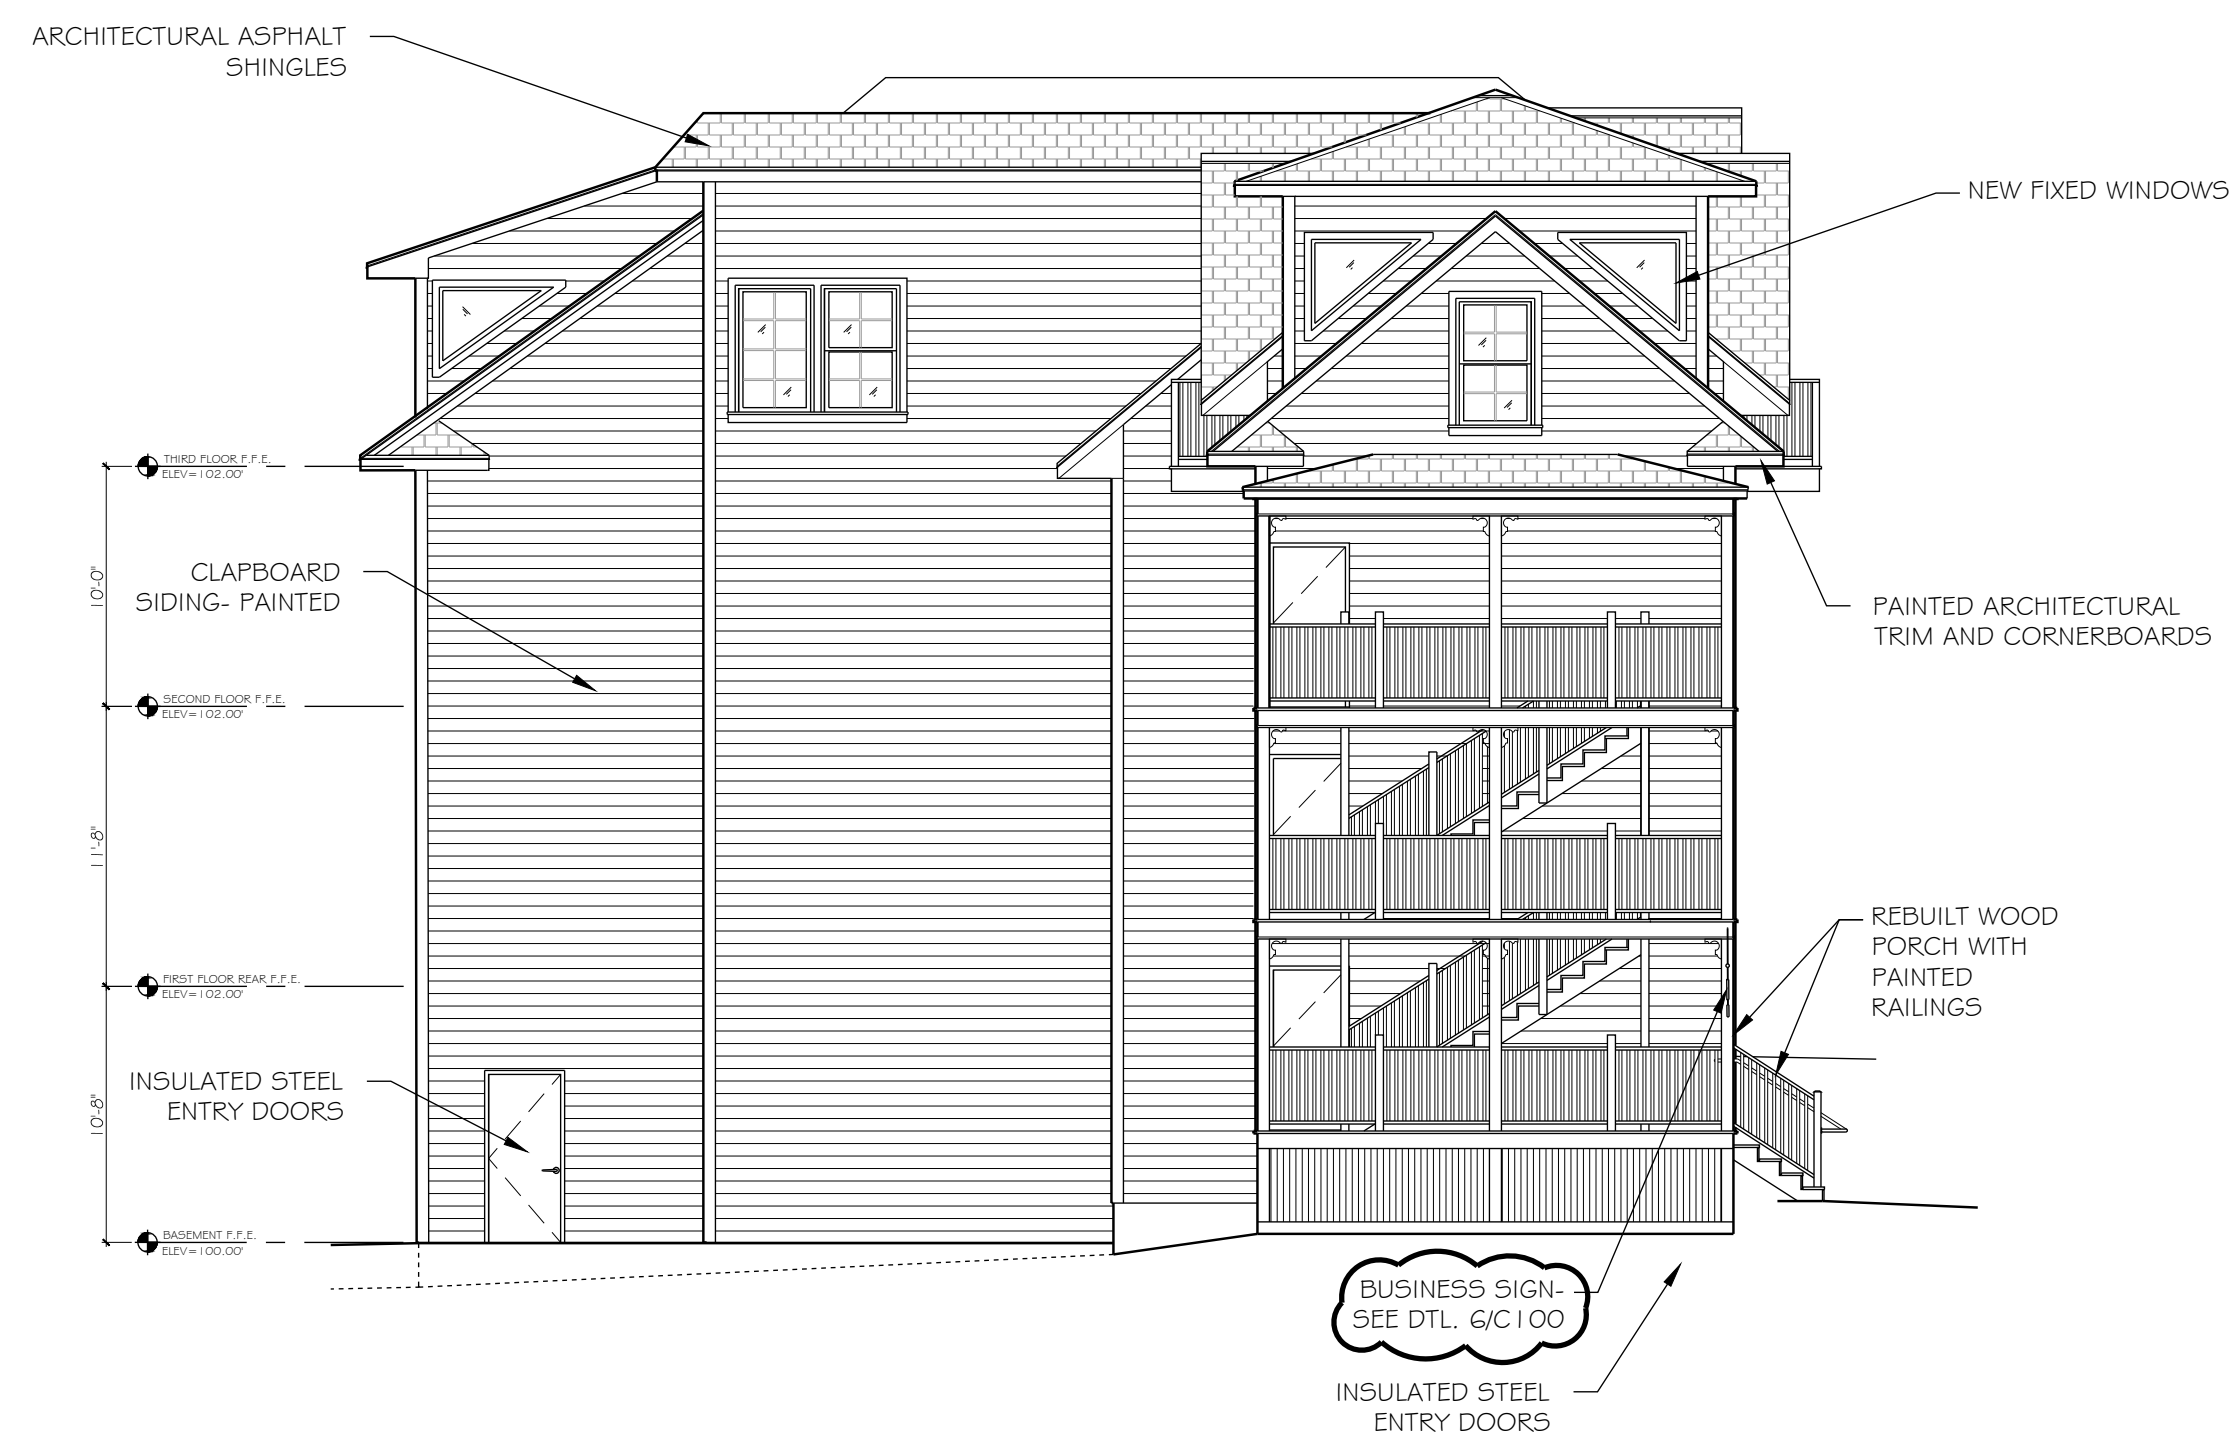

2 EAST EXTERIOR ELEVATION
A100 SCALE: 1/8" = 1'-0"

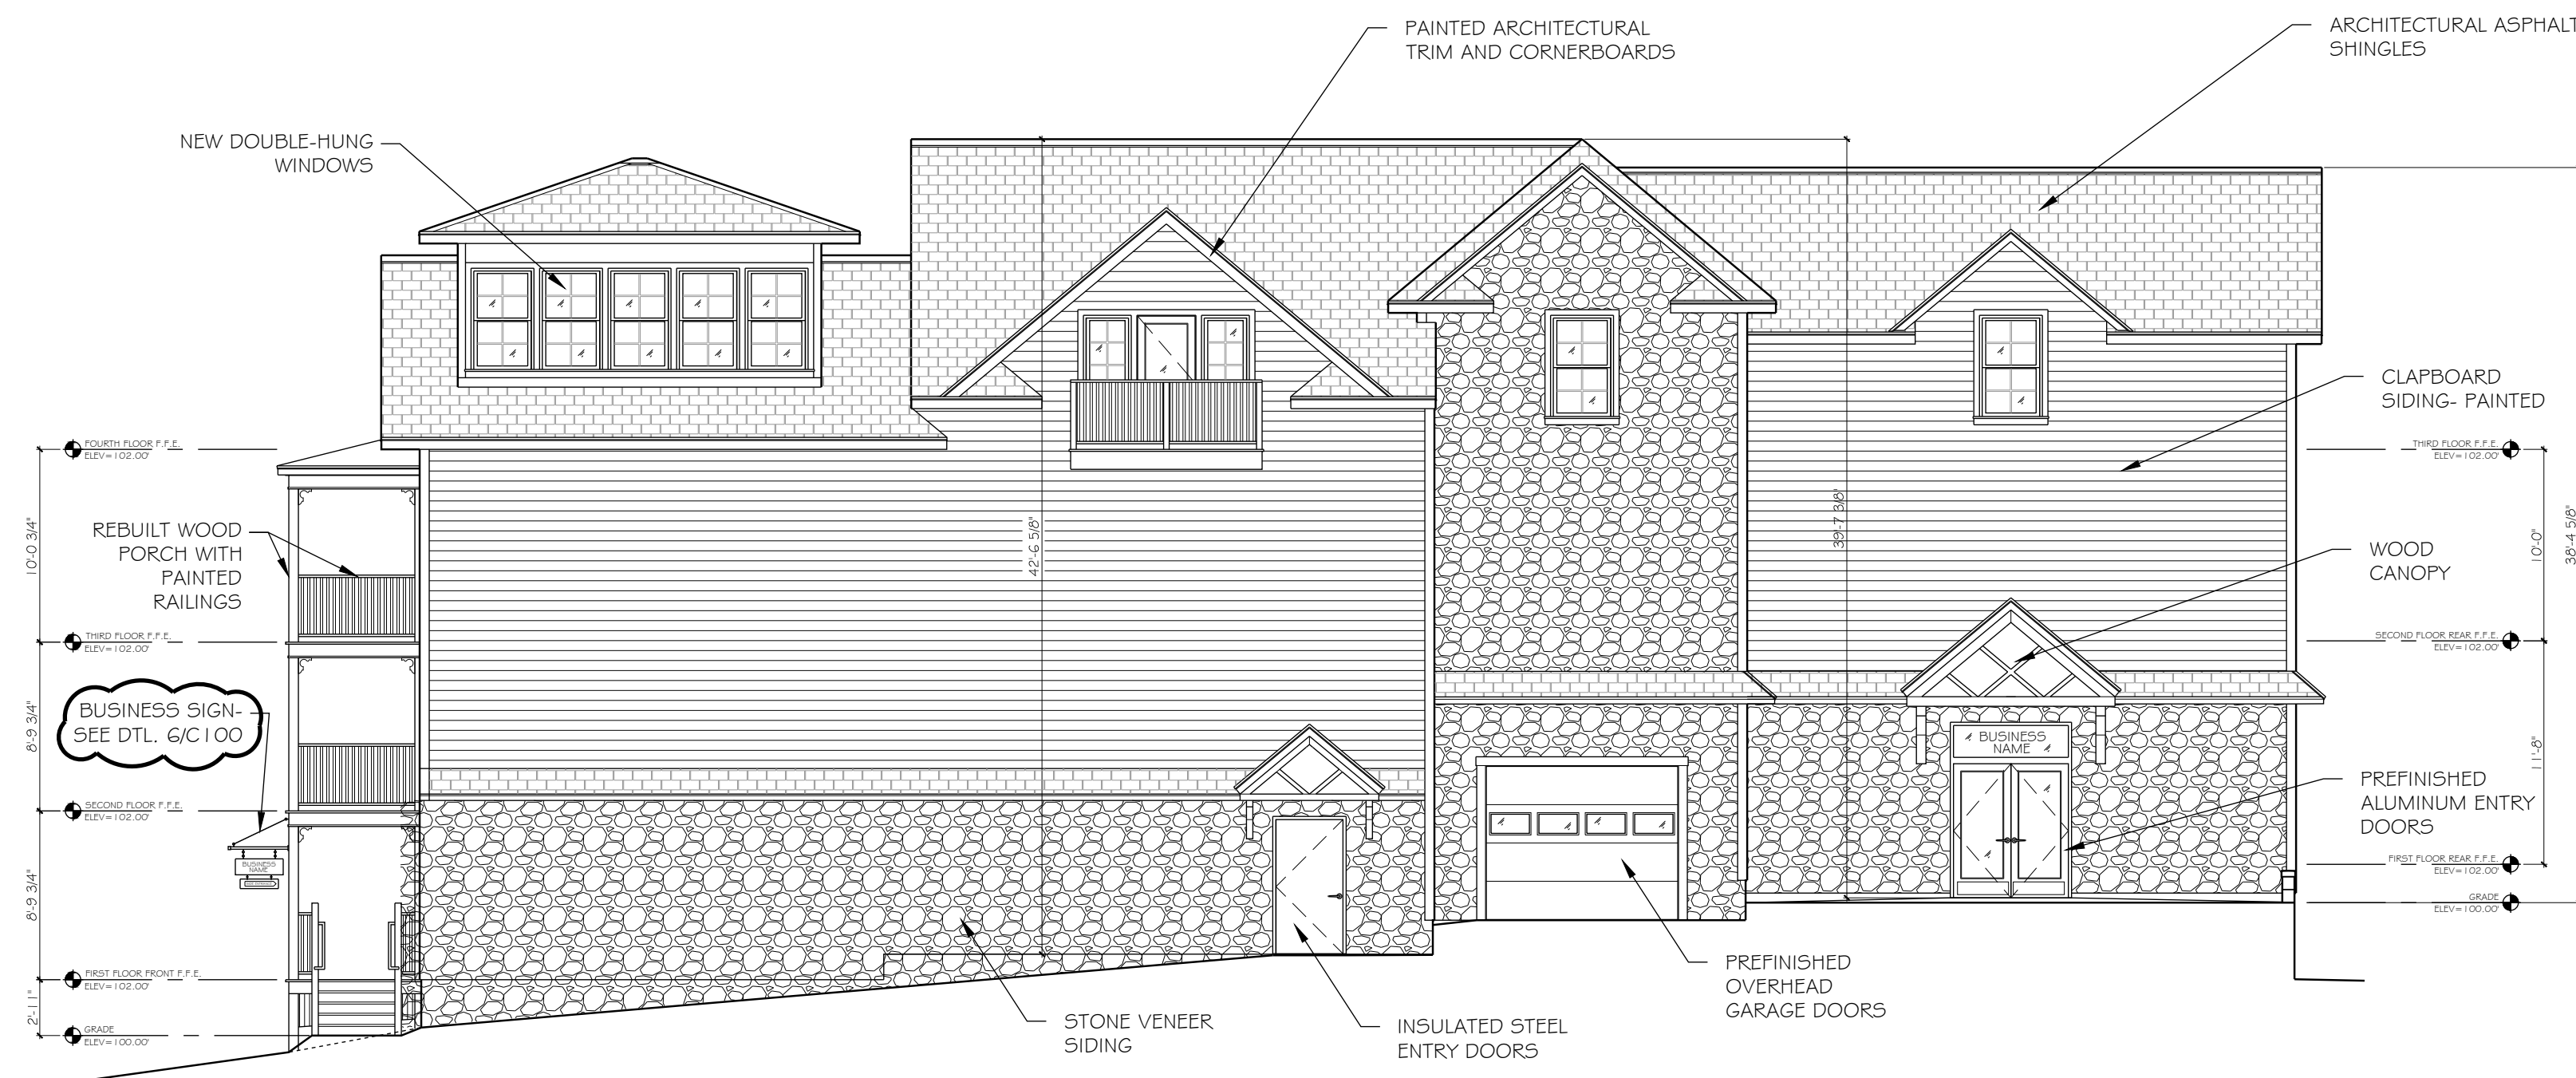

1 NORTH EXTERIOR ELEVATION
A100 SCALE: 1/8" = 1'-0"

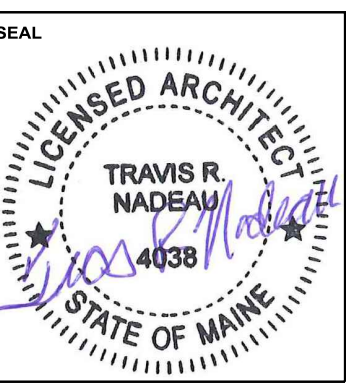

ORIGINAL DATE: 02/10/2022

DRAWING ISSUE	DESCRIPTION	DATE
1	PLAN ADJ	03/14/22

JOB NO. 202123

DRAWN BY: ZML
CHECKED BY: TRN

SHEET TITLE
EXTERIOR ELEVATIONS

SHEET

A200