


**SCALE 3/4" = 1'-0"**

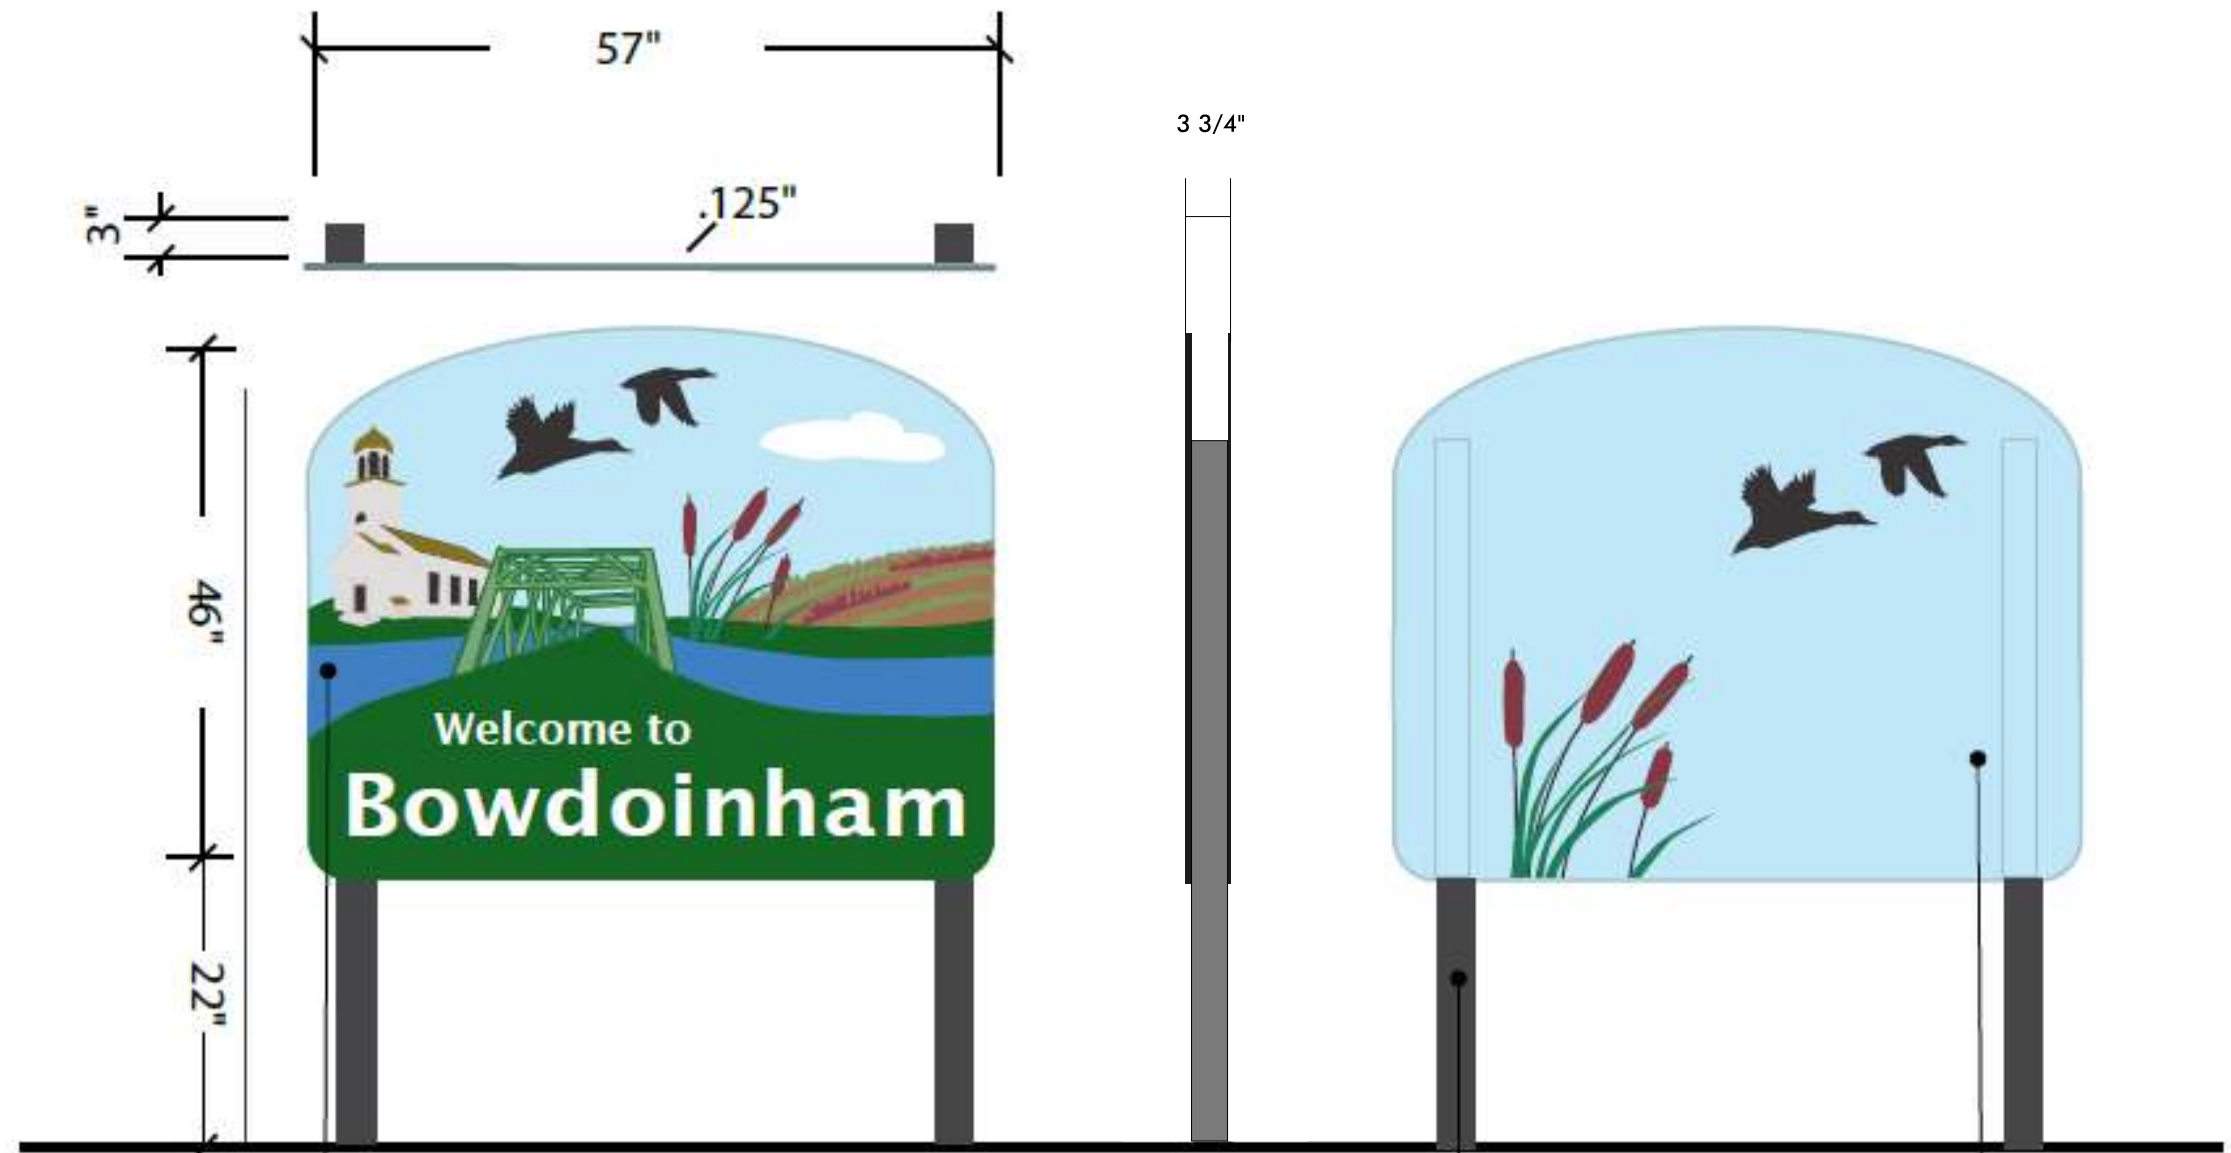

front elevation

side elevation

back elevation

scale: 1/2"=1'

graphics printed  
direct to substrate;  
1/8" aluminum;  
illustration TBD

painted metal  
square posts


potential for graphics  
on back; TBD

Alternate material options:  
routed/painted wood or other substrate;  
dimensional lettering and/or illustration.



scale: 1/4"=1'


SCALE 3/4" = 1'-0"

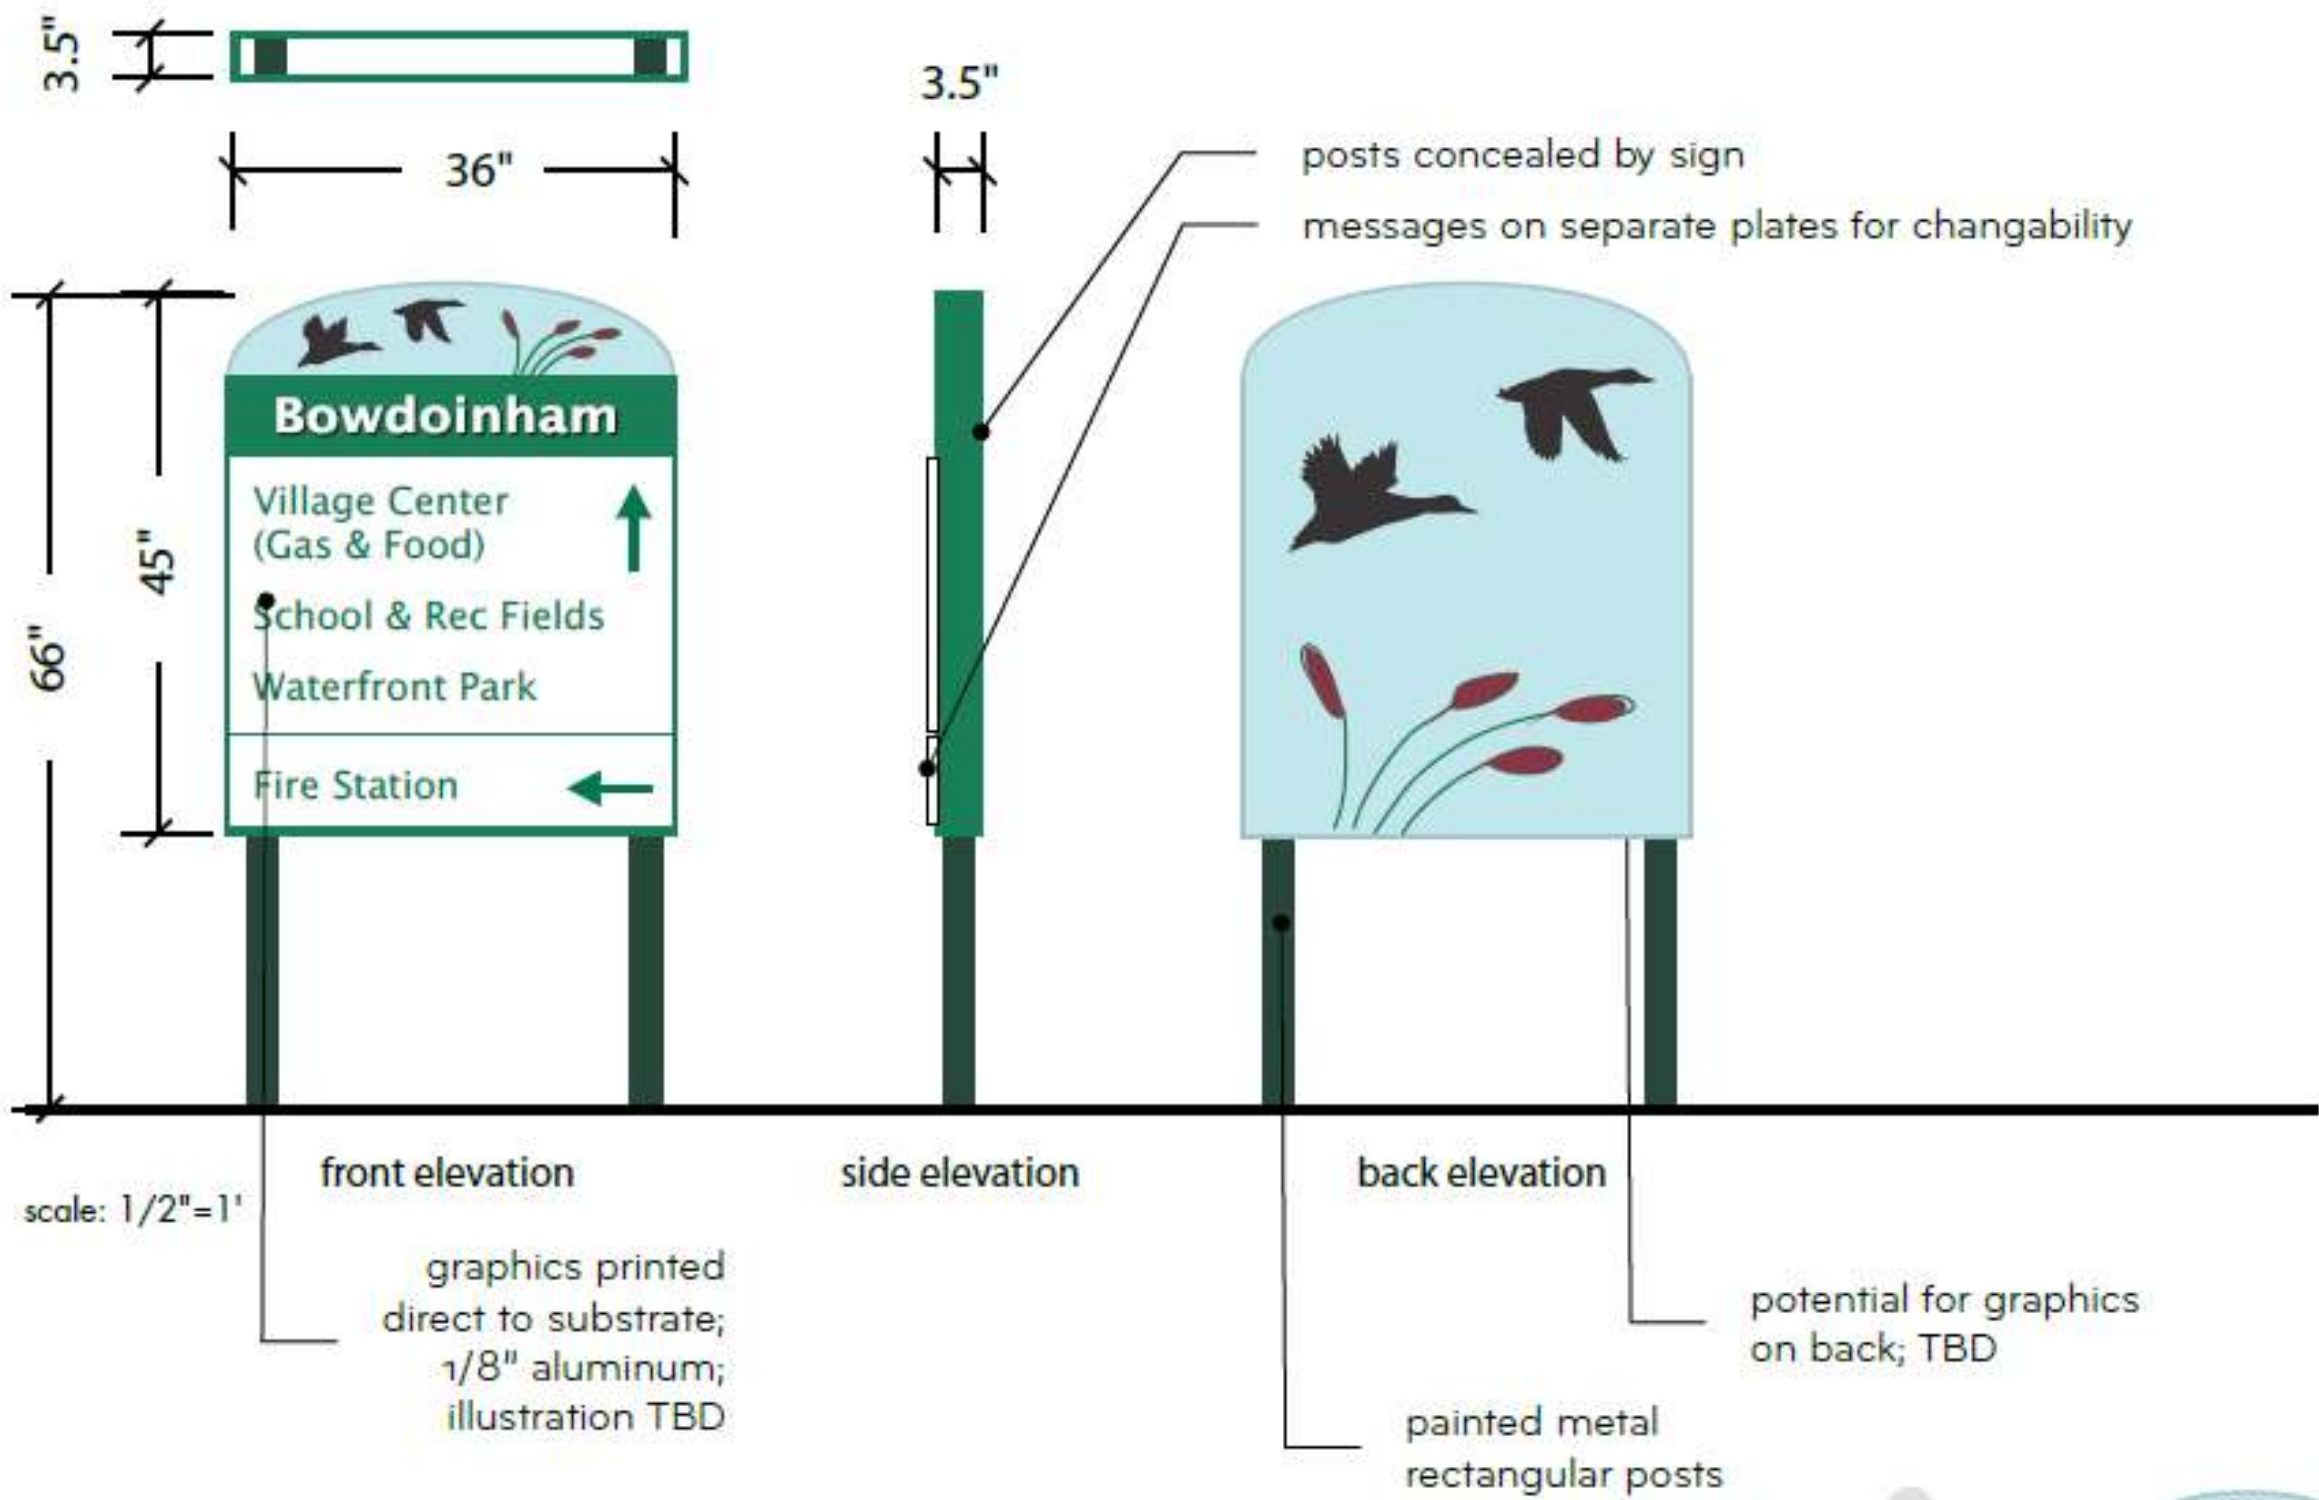

Alternate material options:  
alternate substrate; dimensional lettering  
(on "Bowdoinham" message)



**SCALE 3" = 1'-0"**

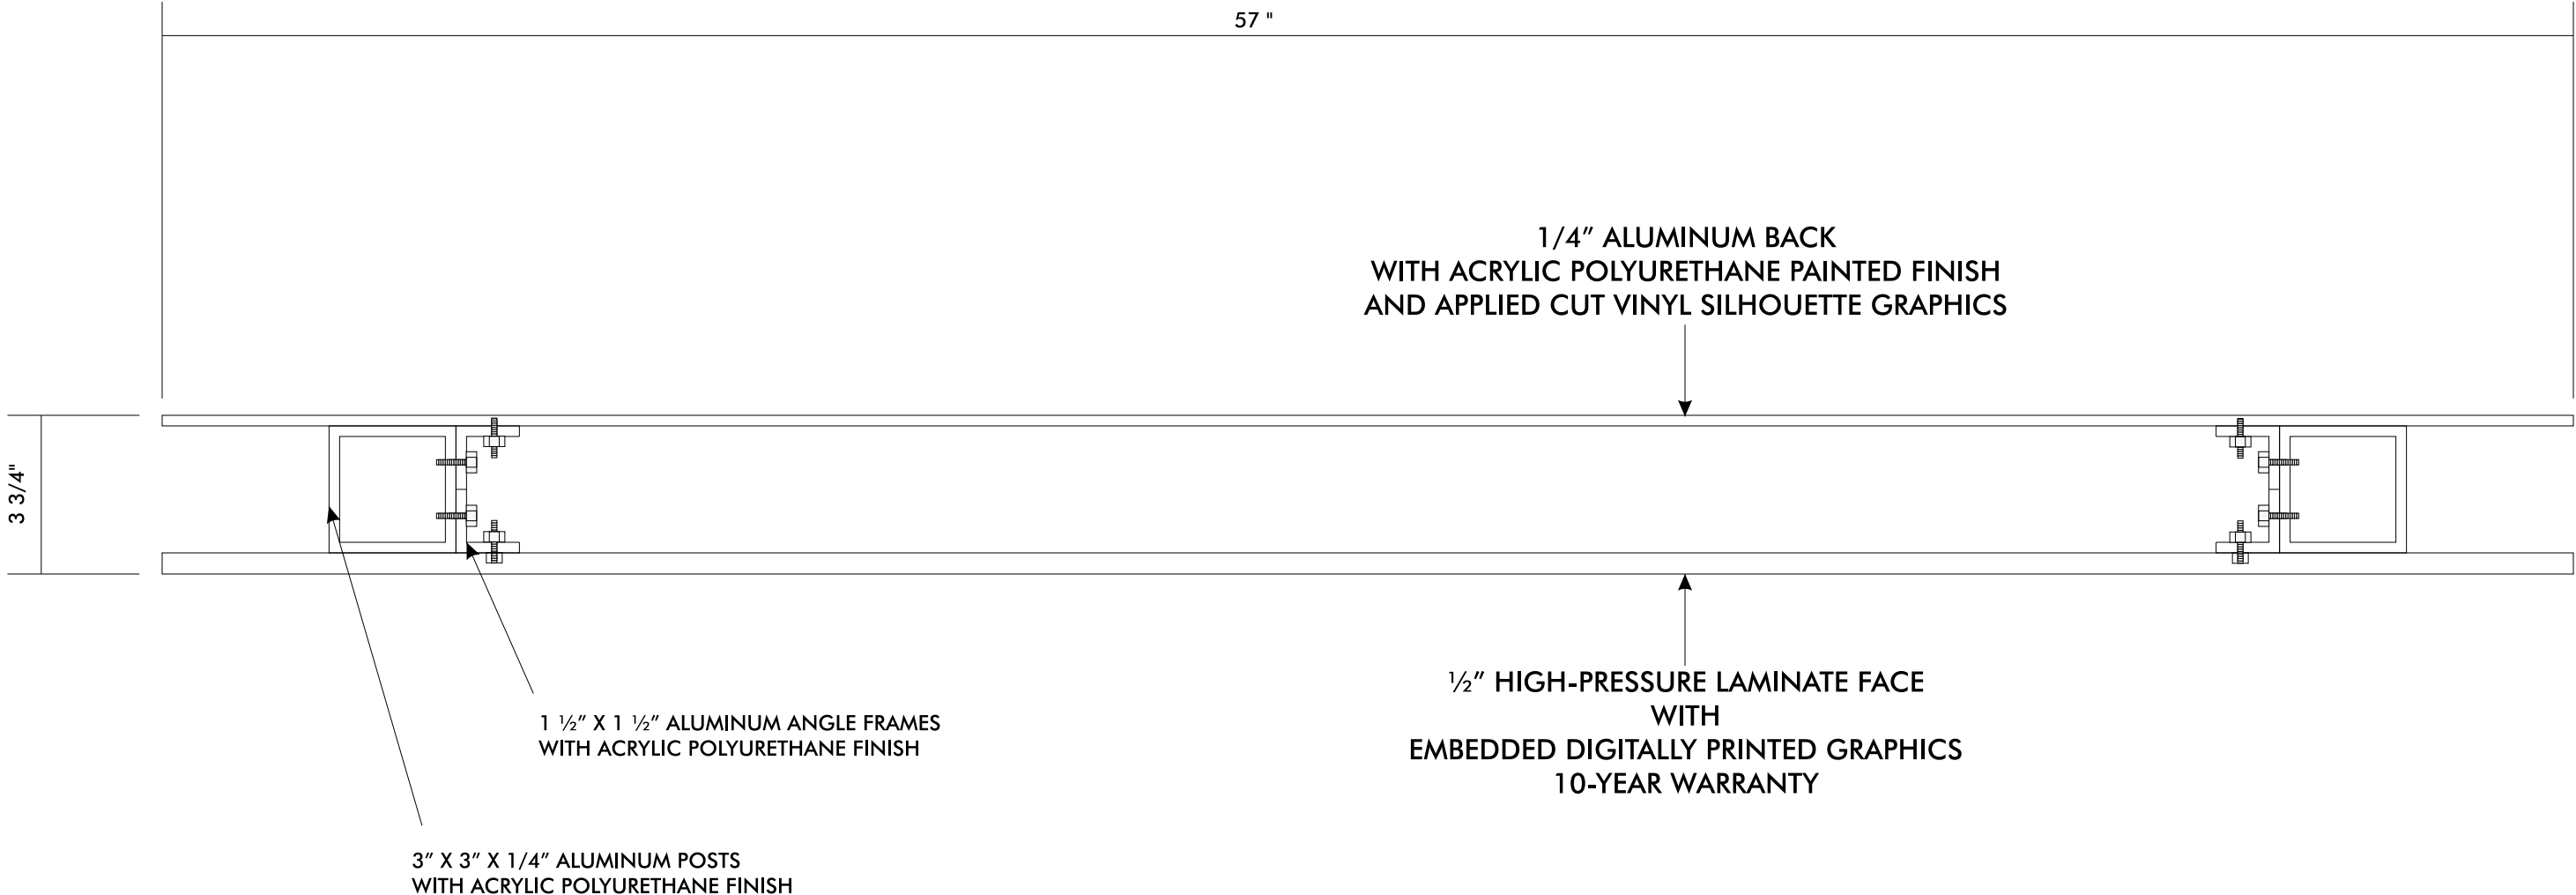

**TYPICAL SECTION**  
**SCALE 3" = 1'-0"**