


PROPOSED SITE PLAN
SCALE: 1" = 30'


BASELINE CURVE TABLE							
CURVE NO.	LENGTH	RADIUS	TANGENT	DELTA	CHORD BEARING	START STATION	END STATION
C-1	216.62	619.94	109.43	20°01'14"	S51°11'15"W	11+08.47	13+25.09
C-2	220.06	682.50	110.99	18°28'25"	S50°54'51"W	13+25.09	15+45.15
C-3	298.46	138.00	259.08	123°54'59"	S1°48'26"E	16+54.60	19+53.06
C-4	129.64	101.00	75.48	73°32'26"	N79°27'51"E	19+53.06	20+82.69
C-5	17.31	45.00	8.76	22°02'13"	N31°40'31"E	20+82.69	21+00.00
C-6	45.18	400.00	22.62	6°28'19"	S58°27'43"W	10+63.29	11+08.47

LEGEND	
DESCRIPTION	SYMBOL
EDGE OF GRAVEL	--- ---
EDGE OF PAVEMENT	====
PAVED SIDEWALK	=====
RECLAIMED AGGREGATE PATH	=====
CURBING	=====

- NOTES:
1. FOR PROPOSED UTILITIES, SEE SHEET 5.
 2. FOR PROPOSED GRADING, SEE SHEET 6.
 3. FOR ROADWAY PROFILE, SEE SHEET 7.
 4. FOR ROADWAY TYPICAL SECTIONS, SEE SHEET 9.
 5. FOR LANDSCAPING PLAN, SEE SHEET 10.

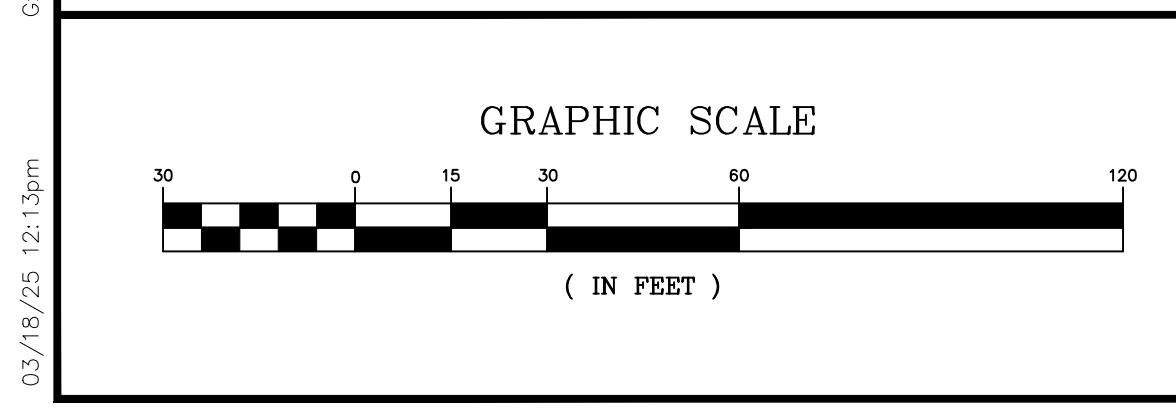

REV	DATE	STATUS	BY	CHKD	APPD
1	3/18/2025	ACCESS RD LOCATION, PARKING, LIGHTS	JET	RLP	RLP
0	8/1/2024	ISSUED FOR BIDDING	JET	JRP	RLP

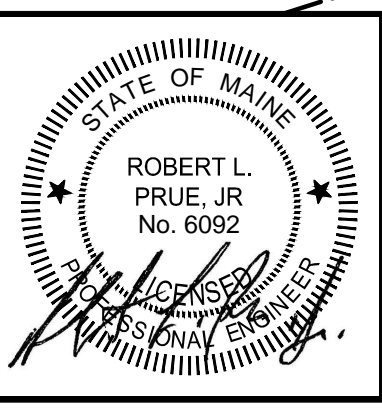

DESIGNED BY: JRP/RLP
DRAWN BY: JET
CHECKED BY: JRP
APPROVED BY: RLP
DATE: 8/1/2024

Pine Tree Engineering
Civil/Environmental Engineering + Surveying
53 Front Street
Bath, Maine 04530
Tel: (207) 443-1508
Fax: (207) 442-7029

CLIENT
TOWN OF BOWDOINHAM
13 SCHOOL STREET
BOWDOINHAM, MAINE 04008

PROJECT
WATERFRONT PARK IMPROVEMENTS
PHASE 2 - CONTRACT NO. 2
SITE IMPROVEMENTS
SCALE AS SHOWN
PROJECT NO. 21018
DRAWING NO. 21018 Ph2-C2 SITEPLAN
SHT. 4 of 11 REV. 1

G:\Projects\2021\21018 Waterfront Ph2\dwg\21018 Ph2-C2 SITEPLAN.dwg 03/18/25 12:13pm