

2 SIGHTLINE DISTANCE DETAIL
SCALE: 1" = 30'-0"



BLDG A



BLDG B




BLDG C




BLDG D

3 ADJACENT STREETSCAPE ELEVATIONS DETAIL
SCALE: N.T.S.

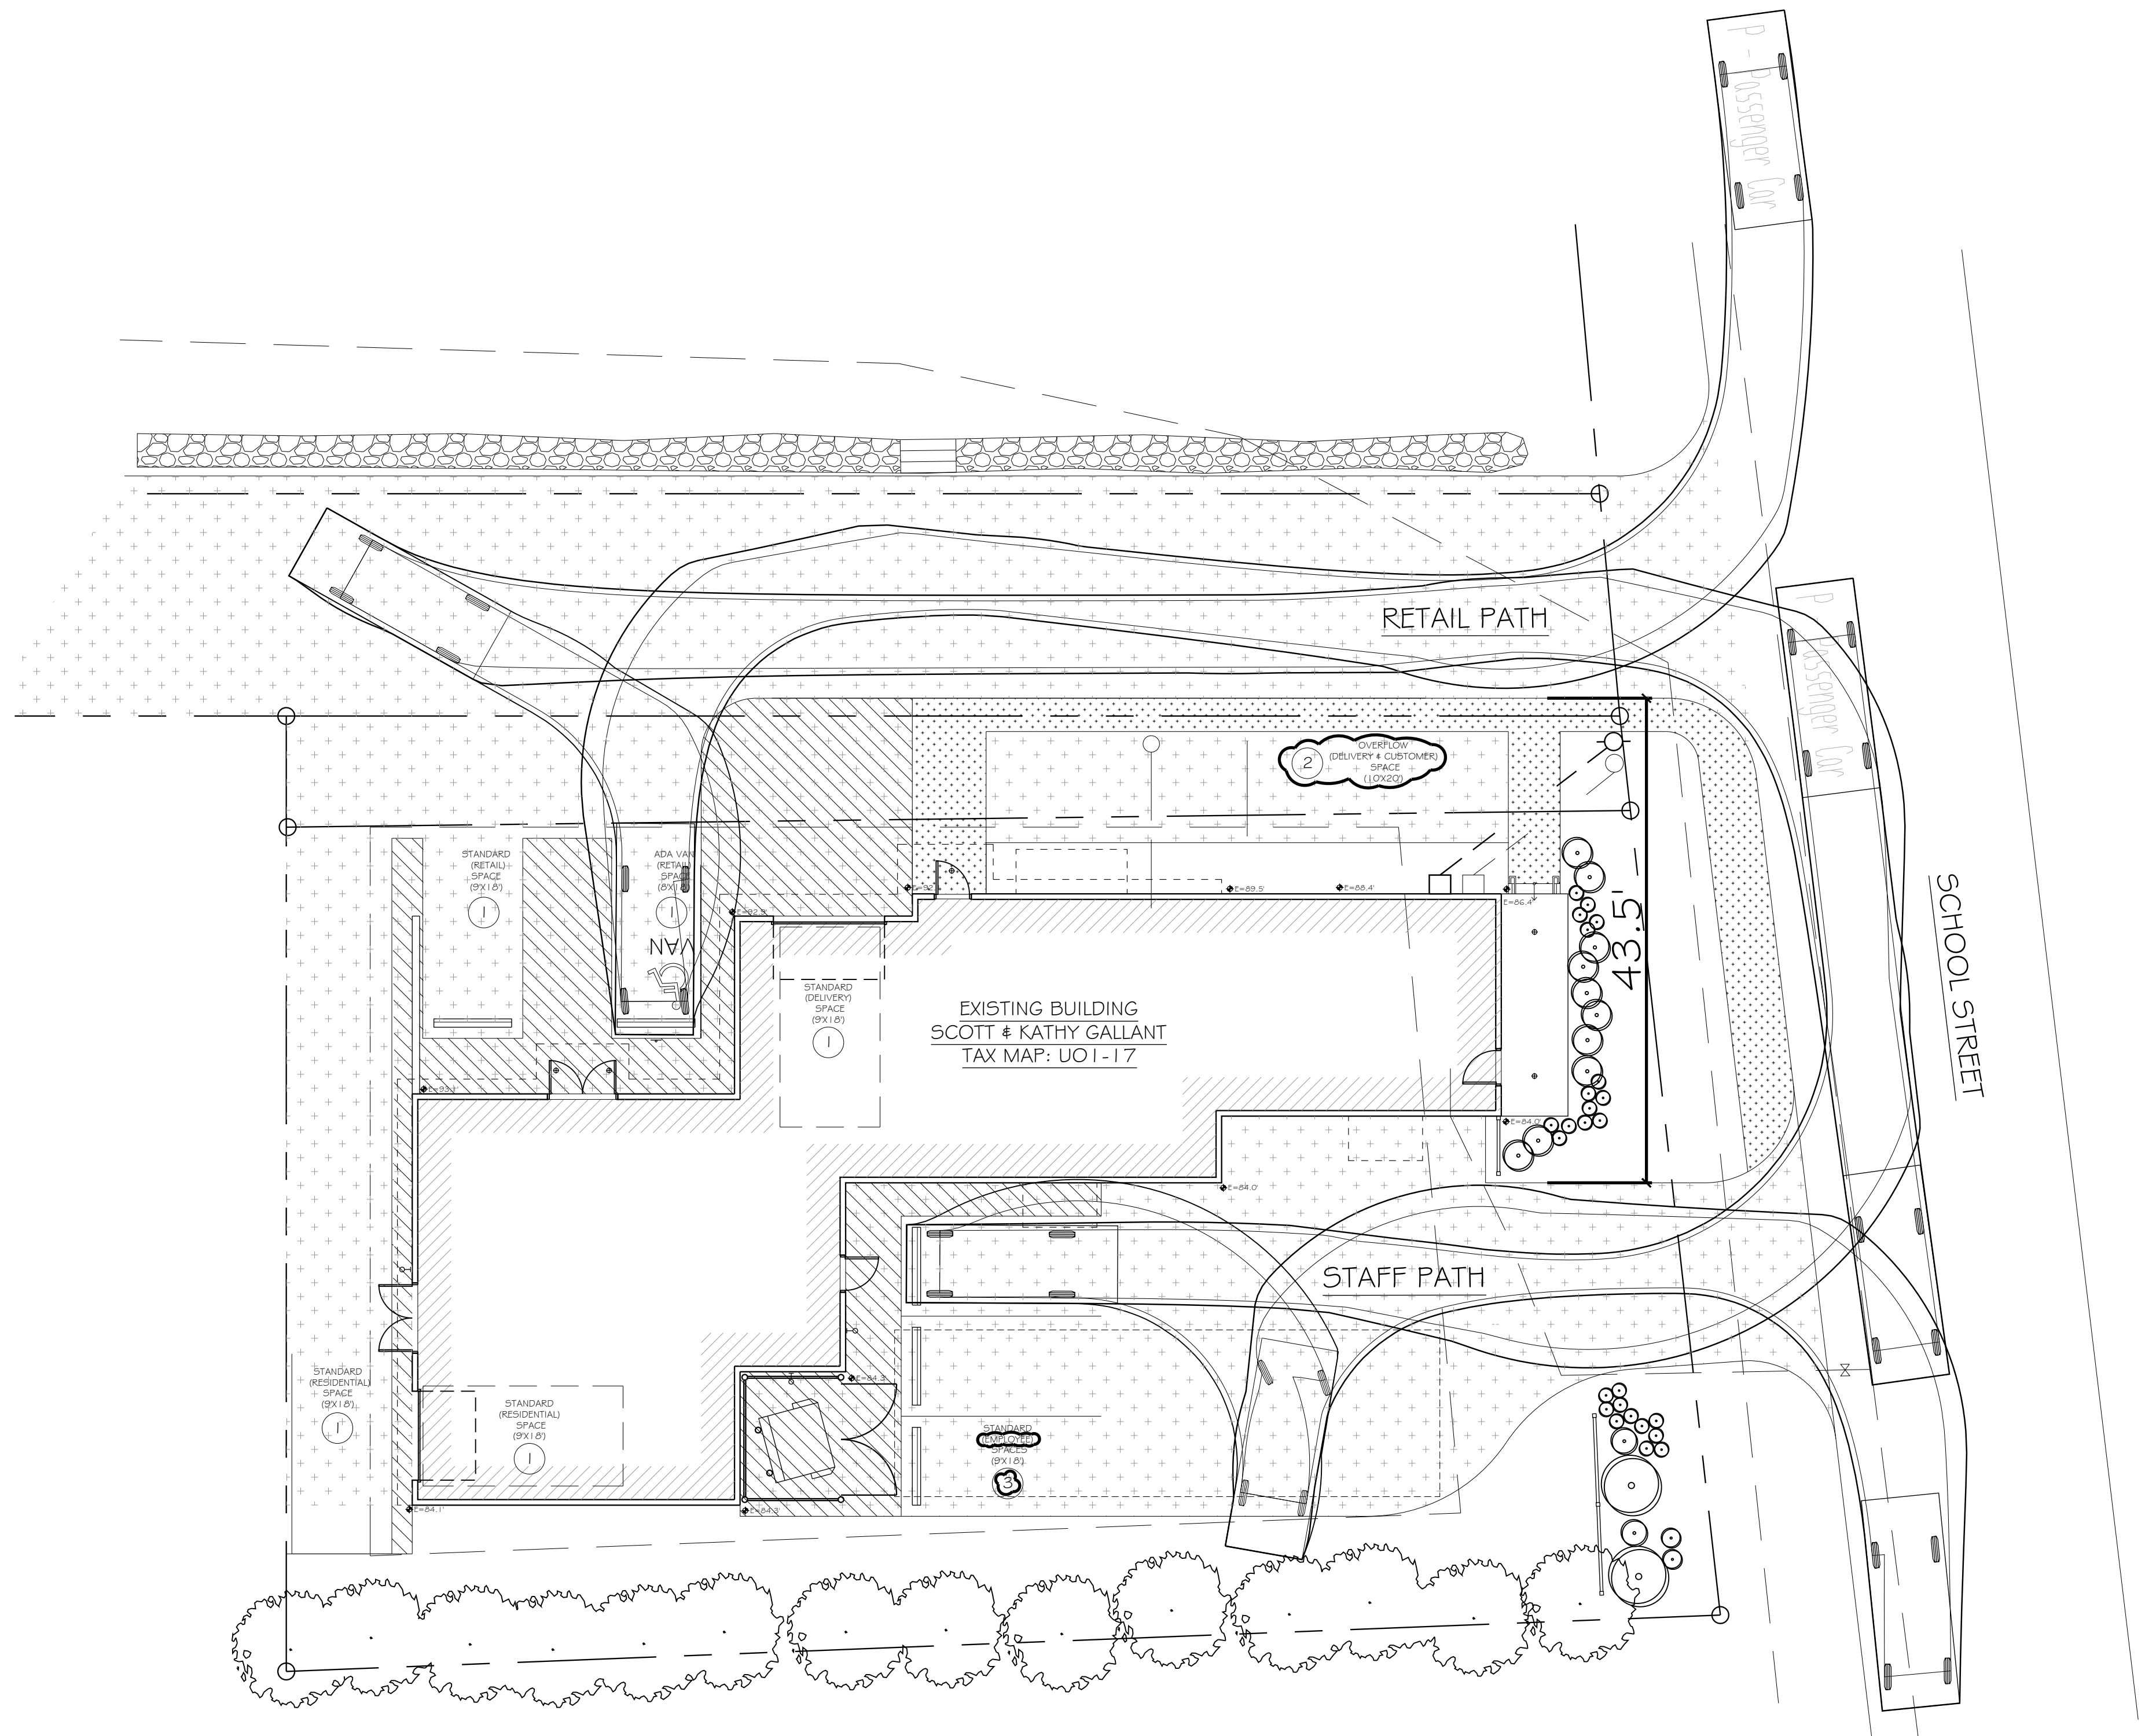

1 SITE VEHICULAR MOVEMENT DETAIL
SCALE: 1" = 10'-0"

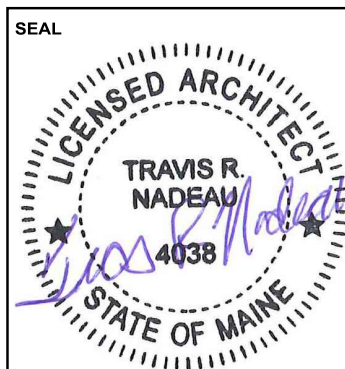

ORIGINAL DATE: 02/10/2022

| NO. | DESCRIPTION | DATE |
|-----|-------------|------|
| | | |
| | | |
| | | |
| | | |


JOB NO. 202123

DRAWN BY ZML CHECKED BY TRN


SHEET TITLE SITE DETAILS

SHEET

C101

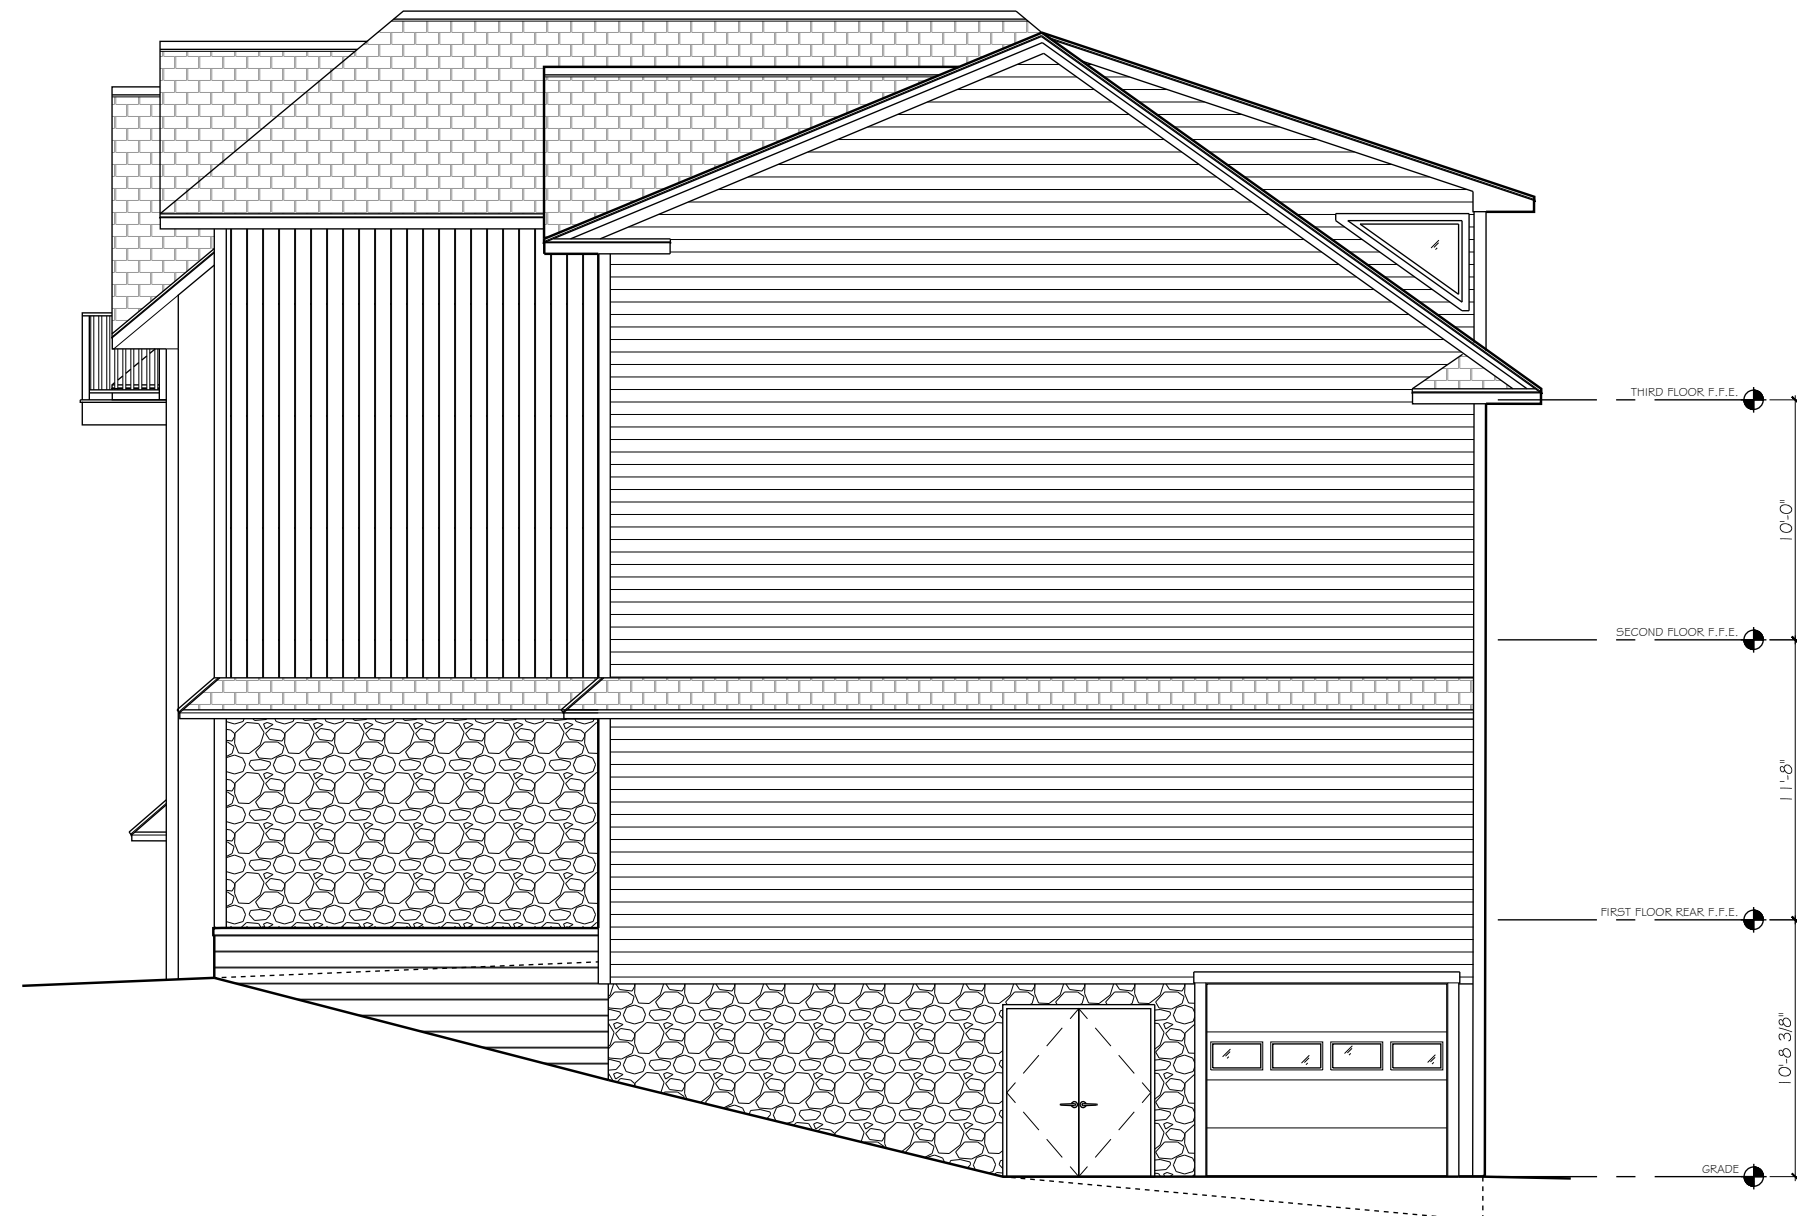


4 WEST EXTERIOR ELEVATION
A100 SCALE: 1/8" = 1'-0"

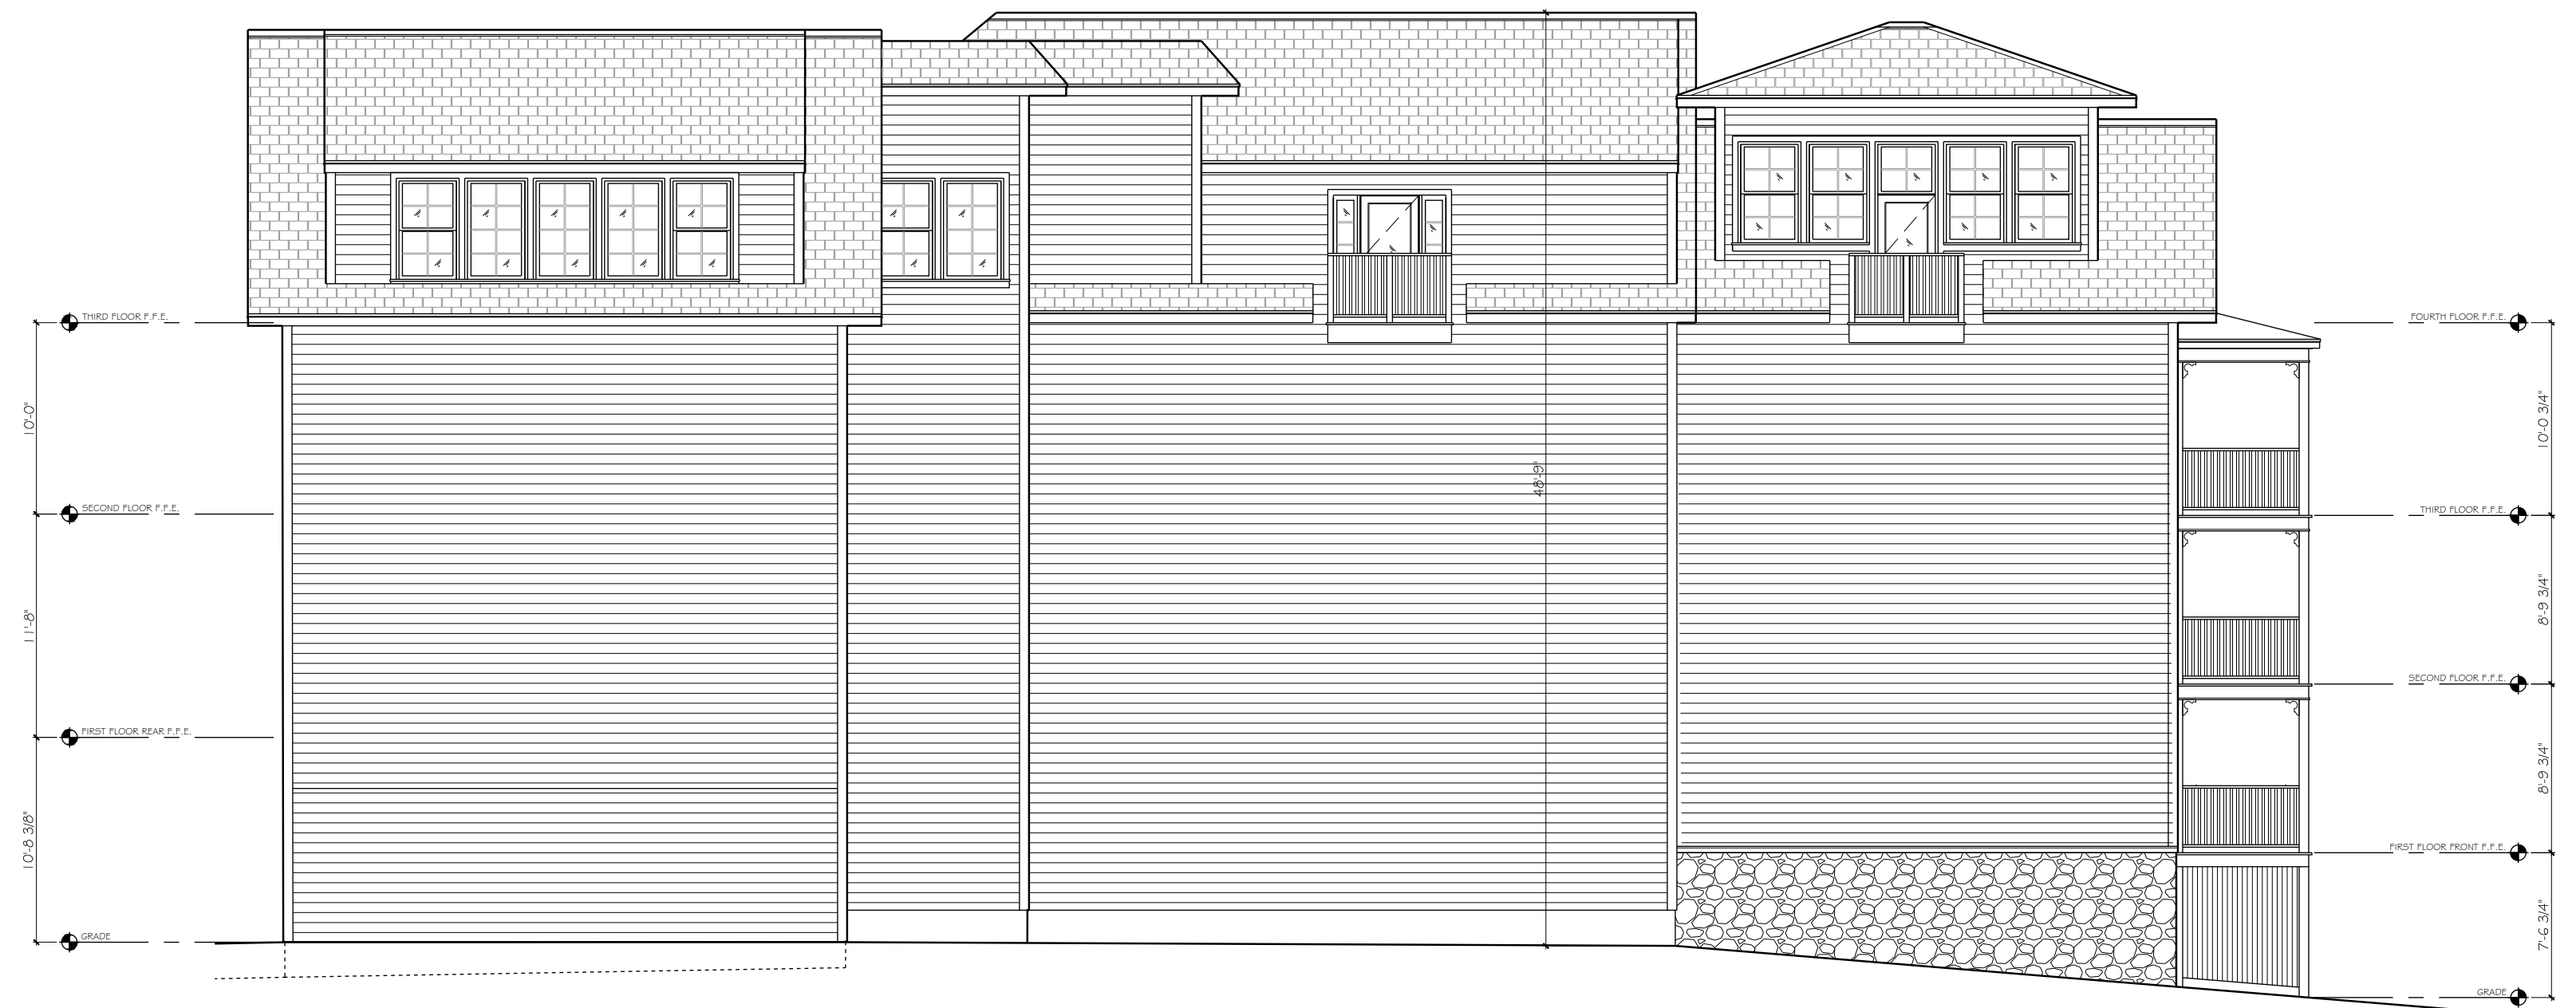


3 SOUTH EXTERIOR ELEVATION
A100 SCALE: 1/8" = 1'-0"



2 EAST EXTERIOR ELEVATION
A100 SCALE: 1/8" = 1'-0"

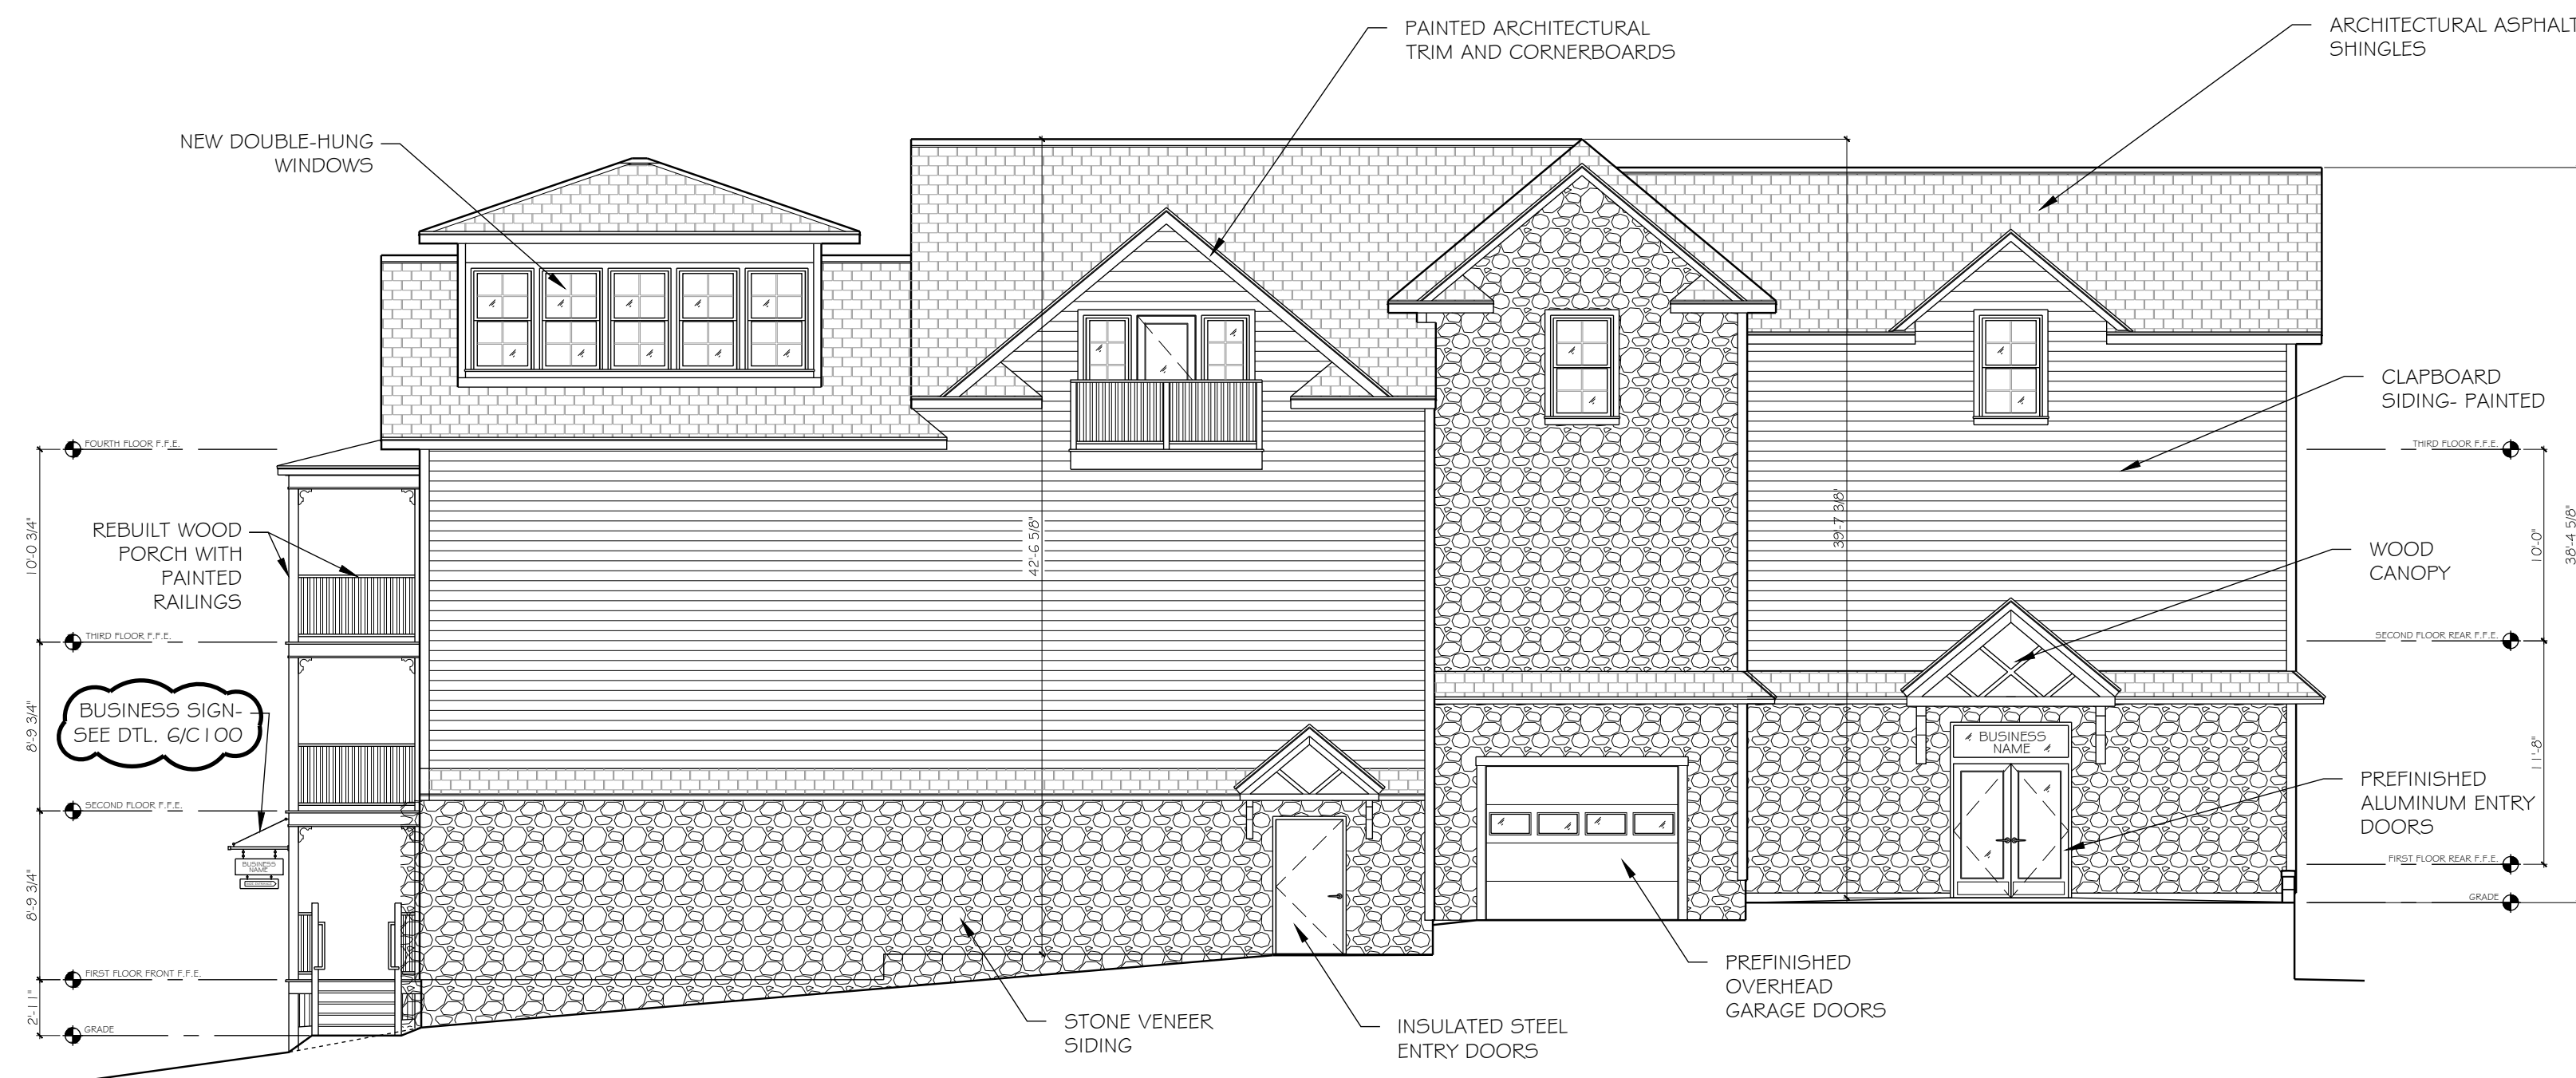

1 NORTH EXTERIOR ELEVATION
A100 SCALE: 1/8" = 1'-0"

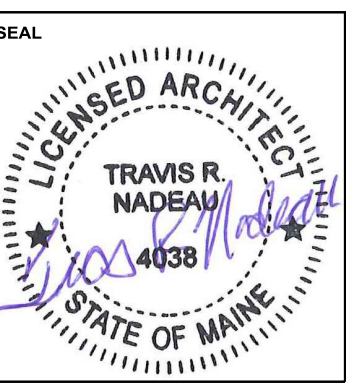

ORIGINAL DATE: 02/10/2022

| DRAWING ISSUE | DESCRIPTION | DATE |
|---------------|-------------|----------|
| 1 | PLAN ADJ | 06/13/22 |

JOB NO. 202123

DRAWN BY: ZML
CHECKED BY: TRN

SHEET TITLE
EXTERIOR ELEVATIONS

SHEET
A200