


1 SITE PLAN  
1" = 20'-0"

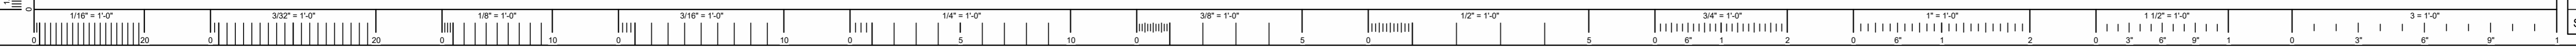

Agricultural Marketing Service  
1400 Independence Ave., SW  
Washington, DC 20250  
P: 202.690.1300

<https://www.ams.usda.gov/services/local-regional>

**Wholesale Markets & Facility Design**

**NOT FOR CONSTRUCTION**

**Disclaimer:** The judgments and conclusions expressed do not necessarily represent the views of the US Government, US Department of Agriculture, or the Agricultural Marketing Service. The presented design concepts and ideas are provided as a service to assist the stakeholder with property development concepts. The provided concepts are not buildable plans/specifications and are not to be used for permit purposes or referenced during actual construction. Final design, construction documents, and specifications must be prepared by a local certified/licensed building professional as governed by local and state rules and regulations. All work must comply with the project's local and state building codes, ordinances, and regulations.

**DOCUMENT PHASE**  
Schematic Design

No.	Description	Date

TOWN OF BOWDOINHAM

FARMERS MARKET PAVILION

8 RIVER ROAD  
BOWDOINHAM, ME 04008

SITE DRAWINGS

Project number A2025FMBDME  
Date 12/8/2025  
Drawn by JG  
Checked by AMS

**A-SD-00.01**

Scale 1" = 20'-0"

**NOT FOR CONSTRUCTION**





Agricultural Marketing Service  
1400 Independence Ave., SW  
Washington, DC 20250  
P: 202.690.1300

<https://www.ams.usda.gov/services/local-regional>

## Wholesale Markets & Facility Design

### NOT FOR CONSTRUCTION

**Disclaimer:** The judgments and conclusions expressed do not necessarily represent the views of the US Government, US Department of Agriculture, or the Agricultural Marketing Service. The presented design concepts and ideas are provided as a service to assist the stakeholder with property development concepts. The provided concepts are not buildable plans/specifications and are not to be used for permit purposes or referenced during actual construction. Final design, construction documents, and specifications must be prepared by a local certified/licensed building professional as governed by local and state rules and regulations. All work must comply with the project's local and state building codes, ordinances, and regulations.

#### DOCUMENT PHASE

Schematic Design

No.	Description	Date

#### TOWN OF BOWDOINHAM

FARMERS MARKET PAVILION

8 RIVER ROAD  
BOWDOINHAM, ME 04008


OPTION E - FLOOR PLAN

Project number: A2025FMBDM  
Date: 12/8/2025  
Drawn by: JG  
Checked by: AMS

**A-SD-01.02**

Scale: 3/16" = 1'-0"


NOT FOR CONSTRUCTION

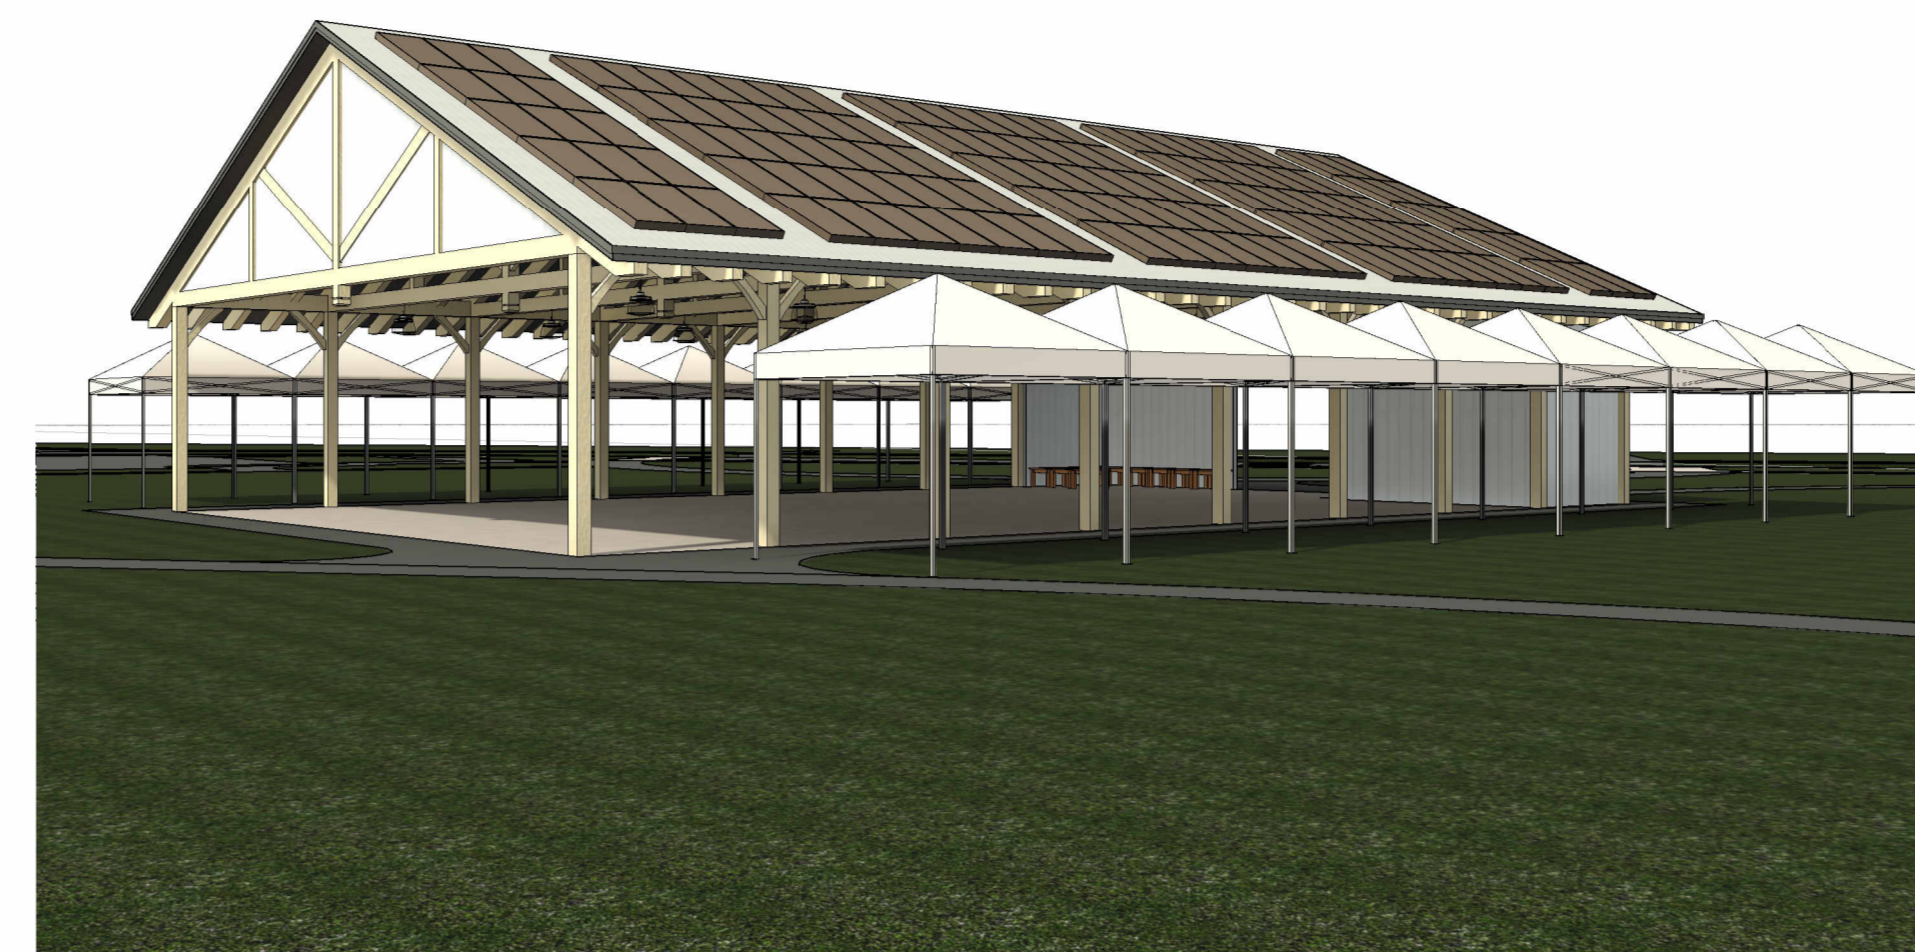


2 PAVILION PERSPECTIVE 1




3 PAVILION PERSPECTIVE 2

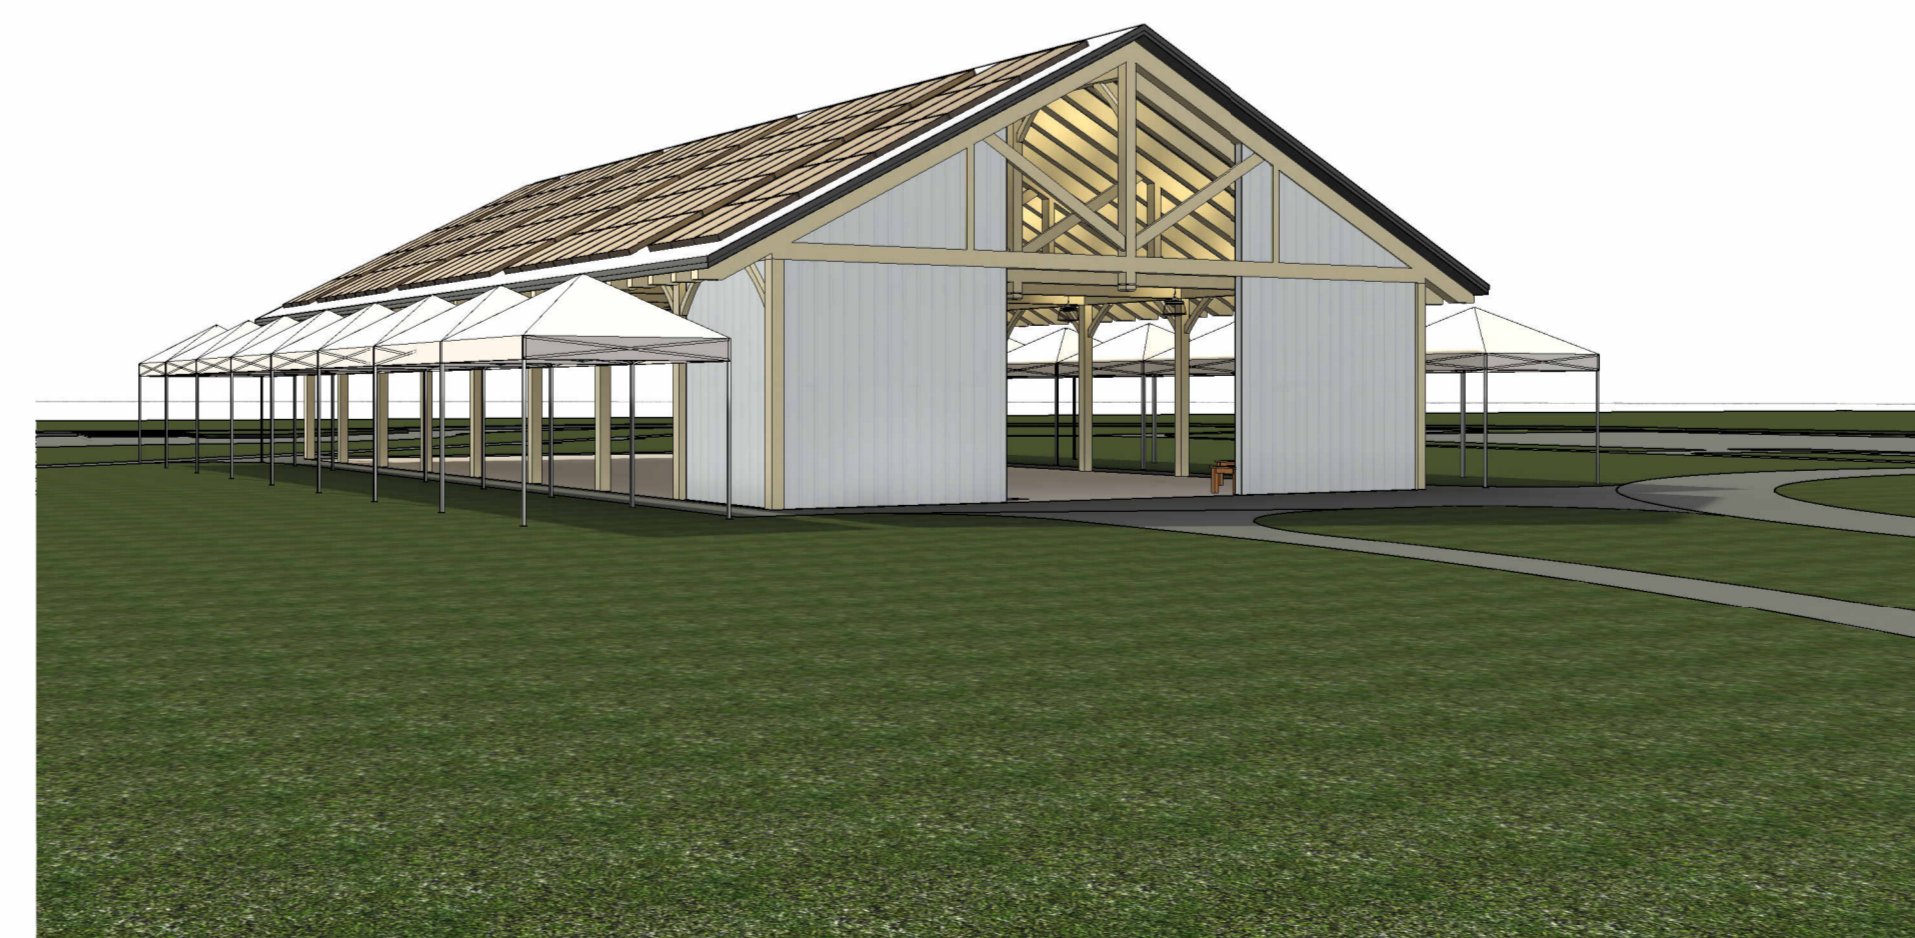

4 PAVILION PERSPECTIVE 3

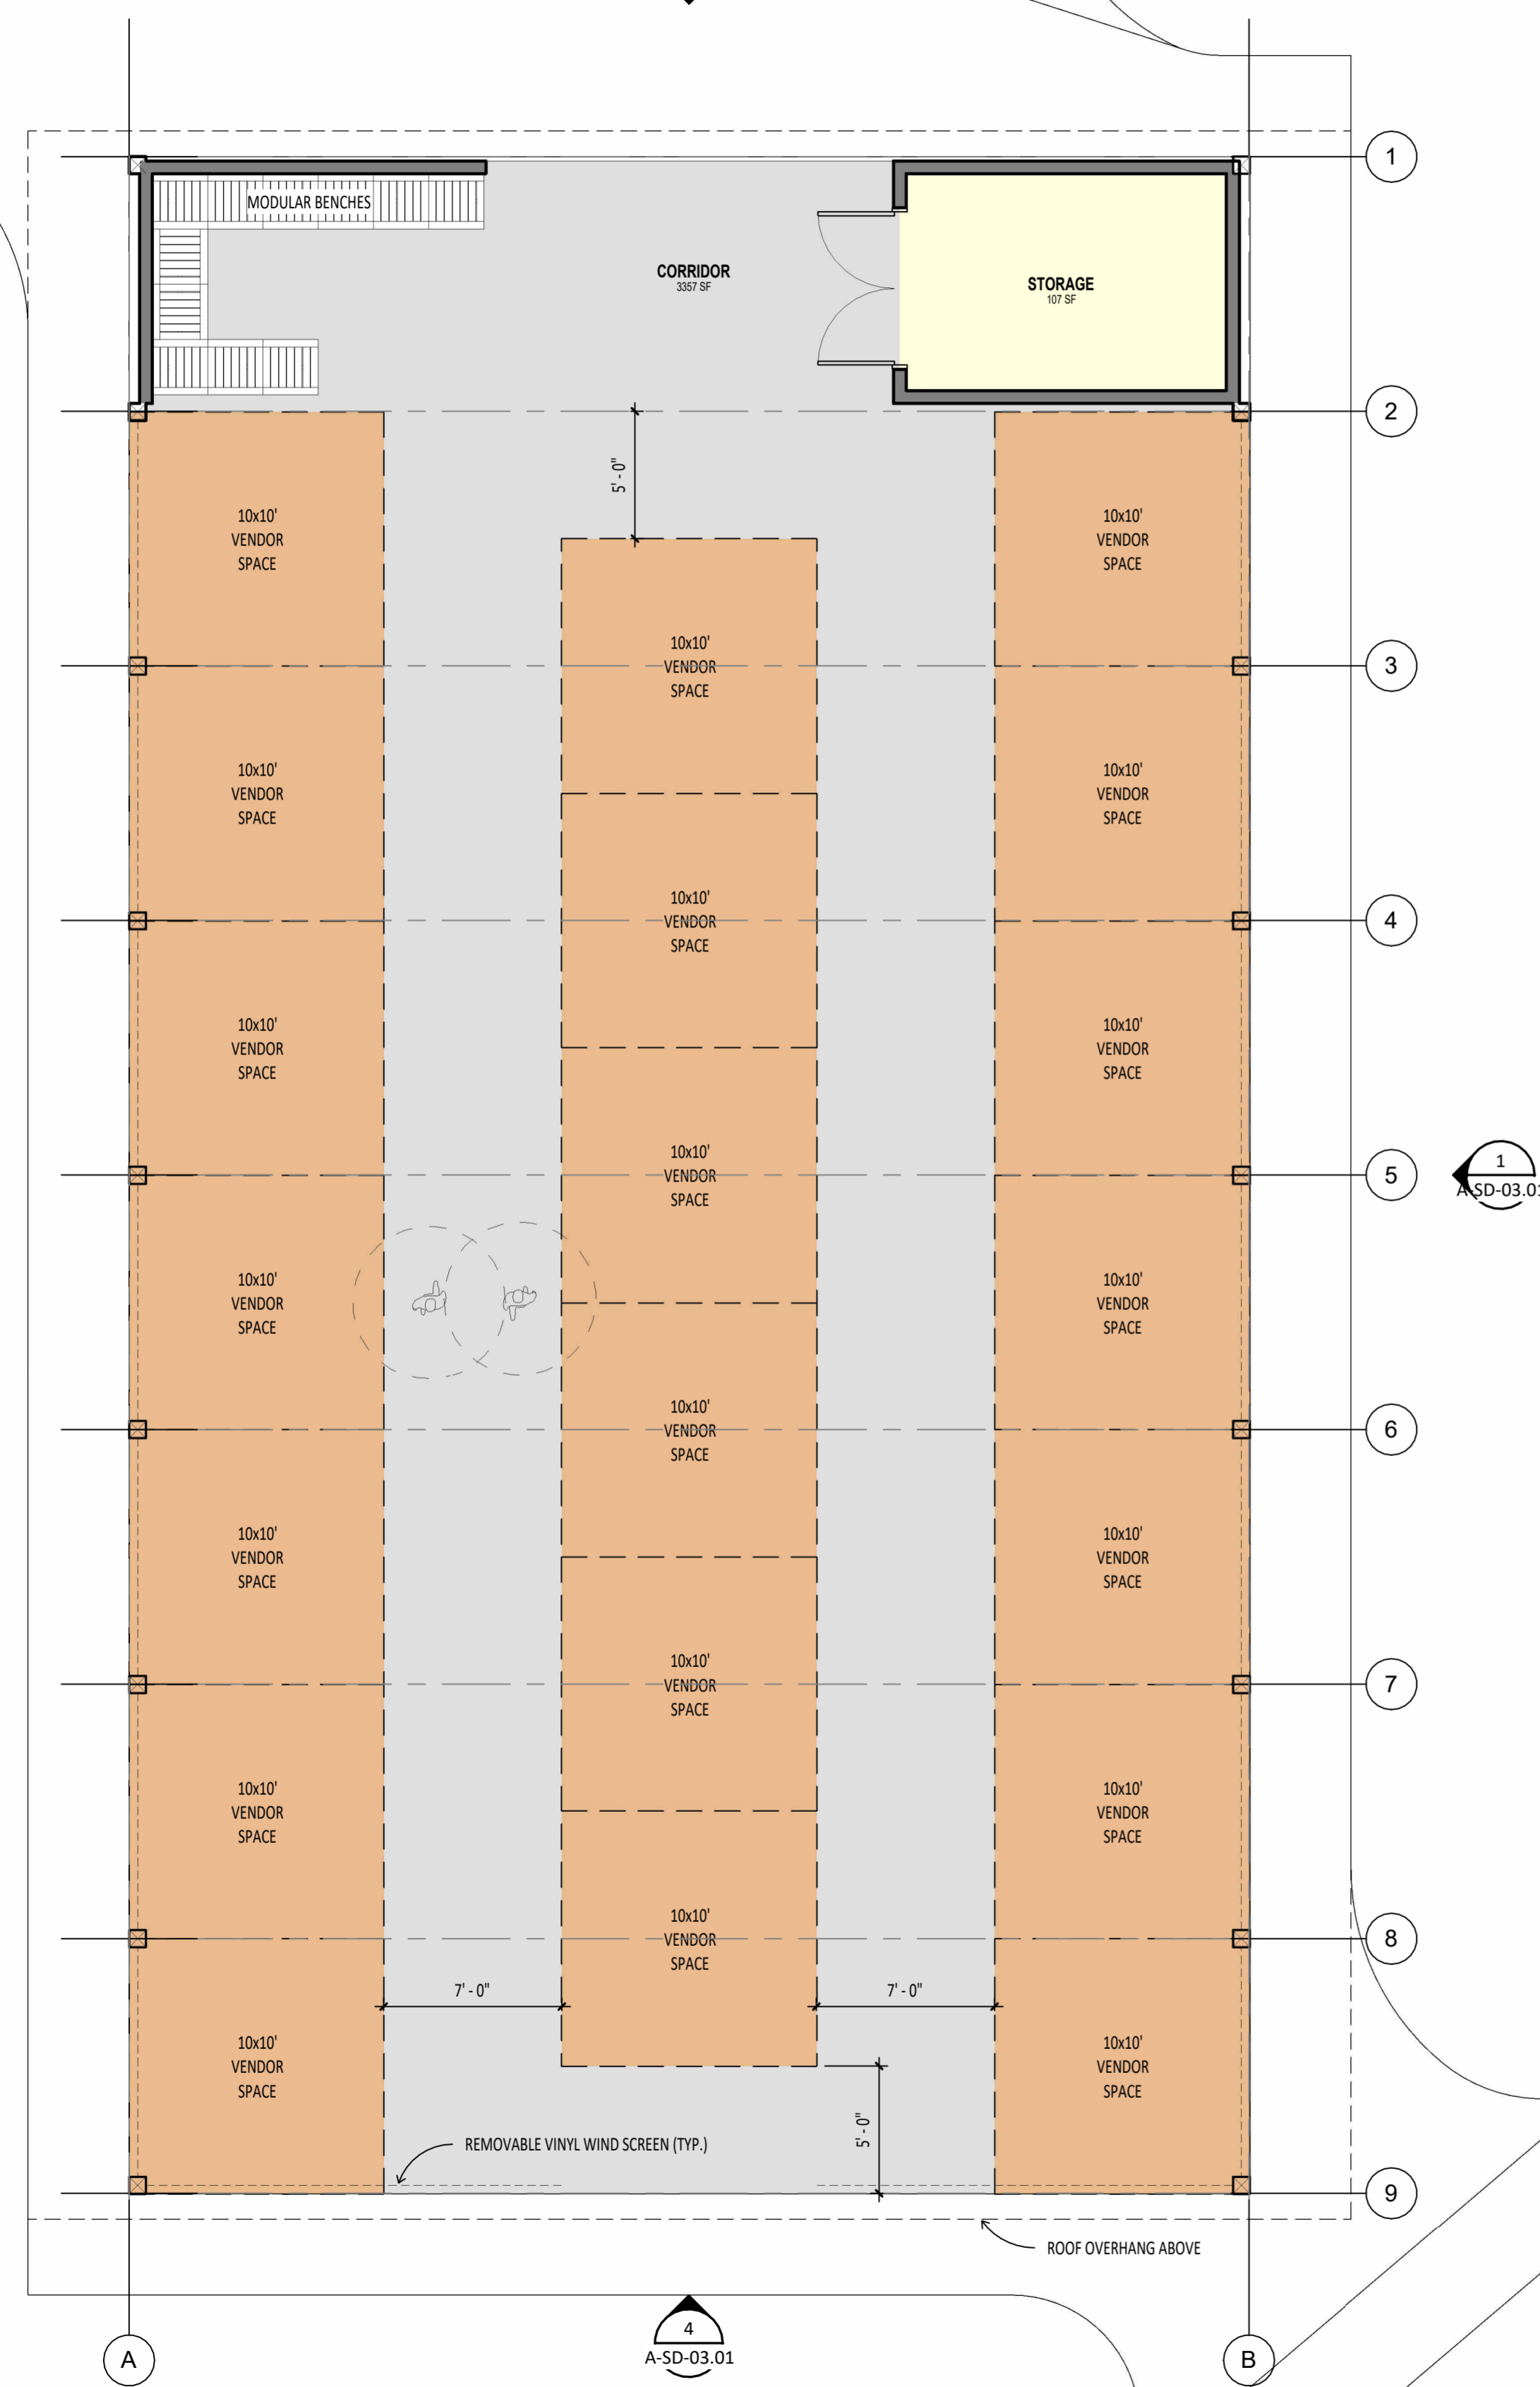

1 OPTION E PAVILION PLAN  
3/16" = 1'-0"

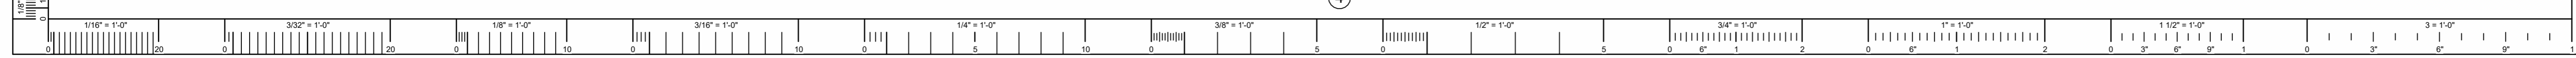

12/8/2025 9:11:18 AM



Agricultural Marketing Service  
1400 Independence Ave., SW  
Washington, DC 20250  
P: 202.690.1300

<https://www.ams.usda.gov/services/local-regional>

## Wholesale Markets & Facility Design

### NOT FOR CONSTRUCTION

**Disclaimer:** The judgments and conclusions expressed do not necessarily represent the views of the US Government, US Department of Agriculture, or the Agricultural Marketing Service. The presented design concepts and ideas are provided as a service to assist the stakeholder with property development concepts. The provided concepts are not buildable plans/specifications and are not to be used for permit purposes or referenced during actual construction. Final design, construction documents, and specifications must be prepared by a local certified/licensed building professional as governed by local and state rules and regulations. All work must comply with the project's local and state building codes, ordinances, and regulations.

#### DOCUMENT PHASE

Schematic Design

No.	Description	Date

#### TOWN OF BOWDOINHAM

FARMERS MARKET PAVILION

8 RIVER ROAD  
BOWDOINHAM, ME 04008


EXTERIOR ELEVATIONS

Project number A2025FMBDME  
Date 12/8/2025  
Drawn by JG  
Checked by AMS


**A-SD-03.01**

Scale 3/16" = 1'-0"


NOT FOR CONSTRUCTION

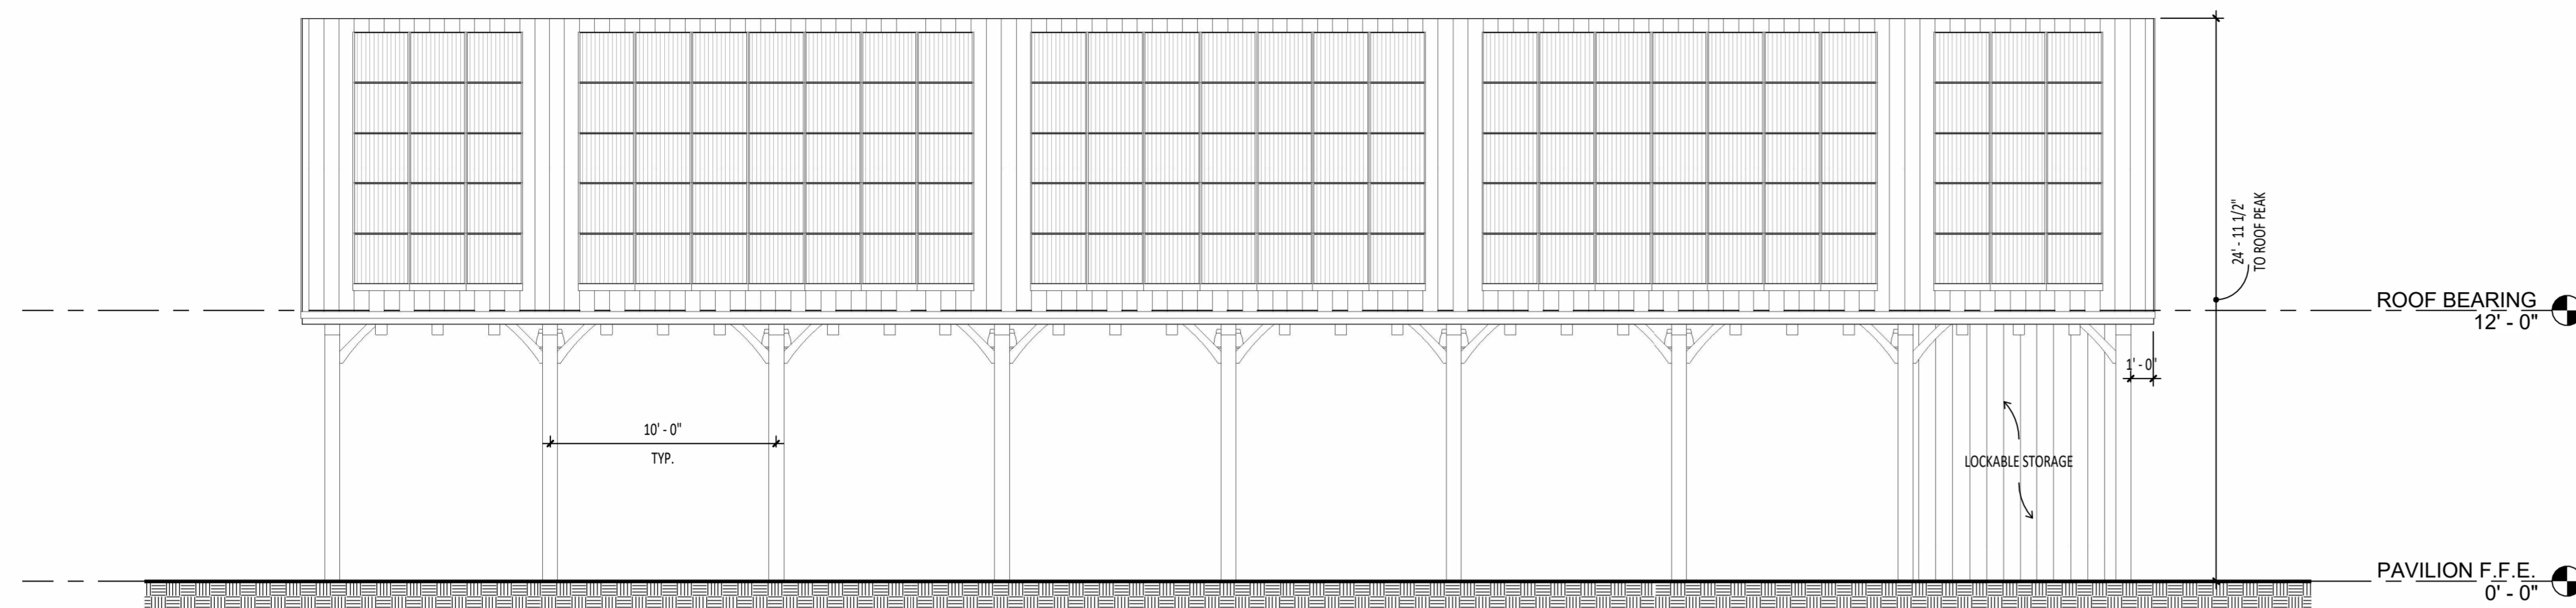

① EAST ELEVATION  
3/16" = 1'-0"

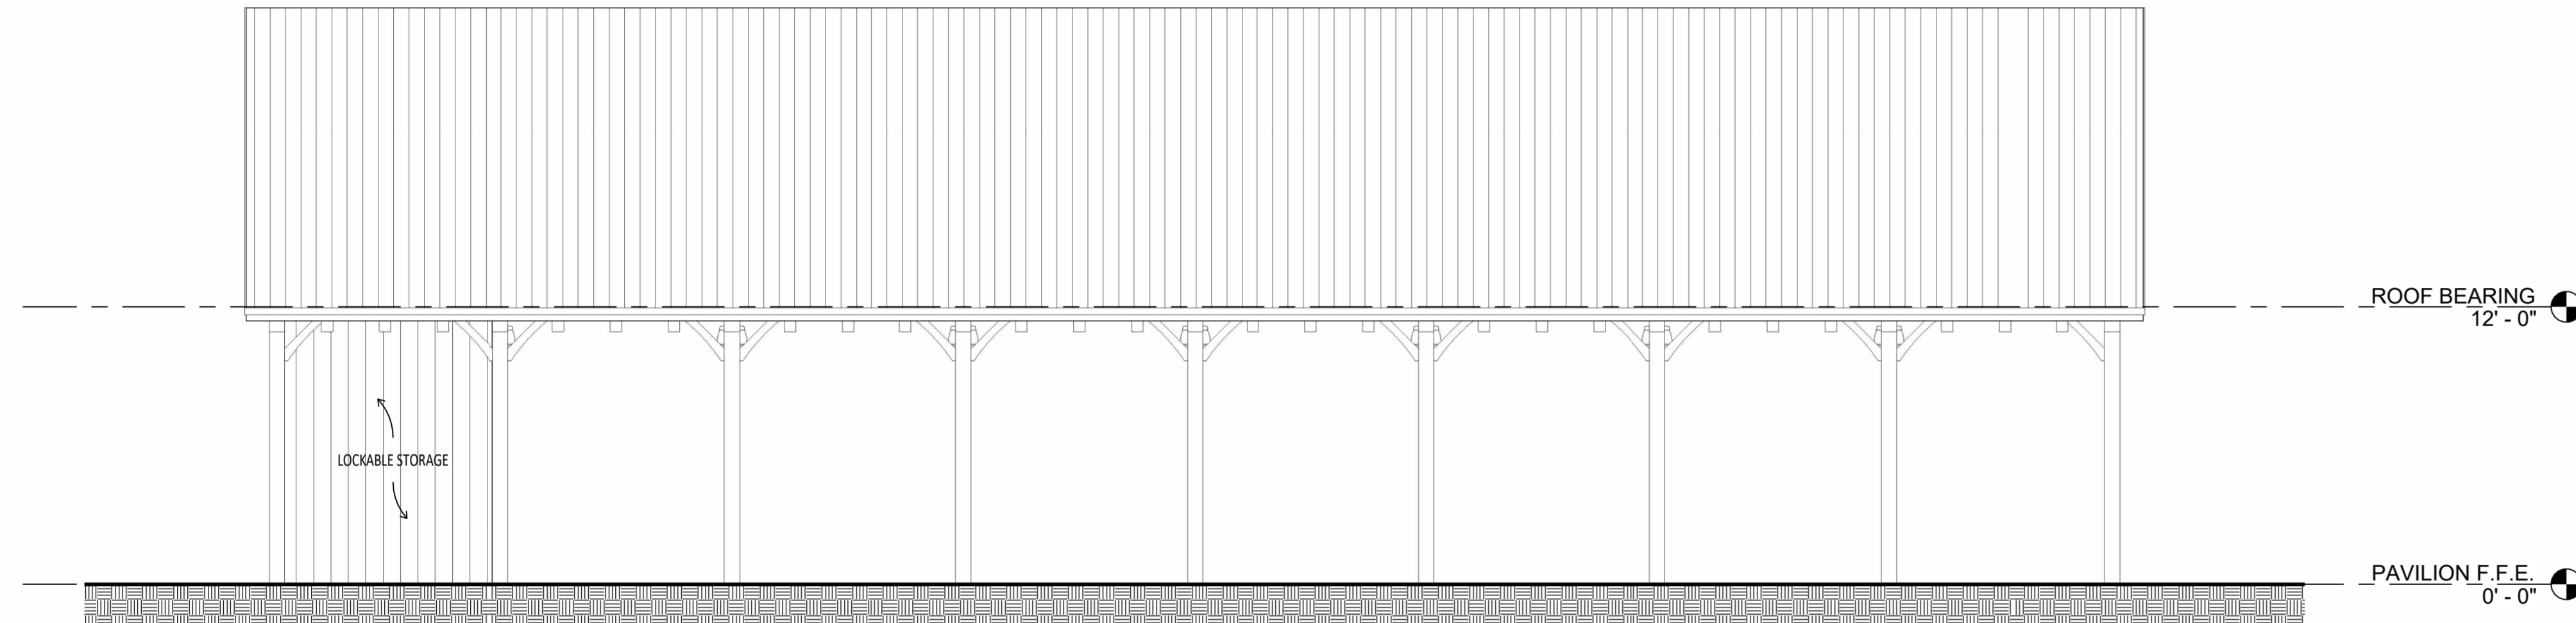


② WEST ELEVATION  
3/16" = 1'-0"

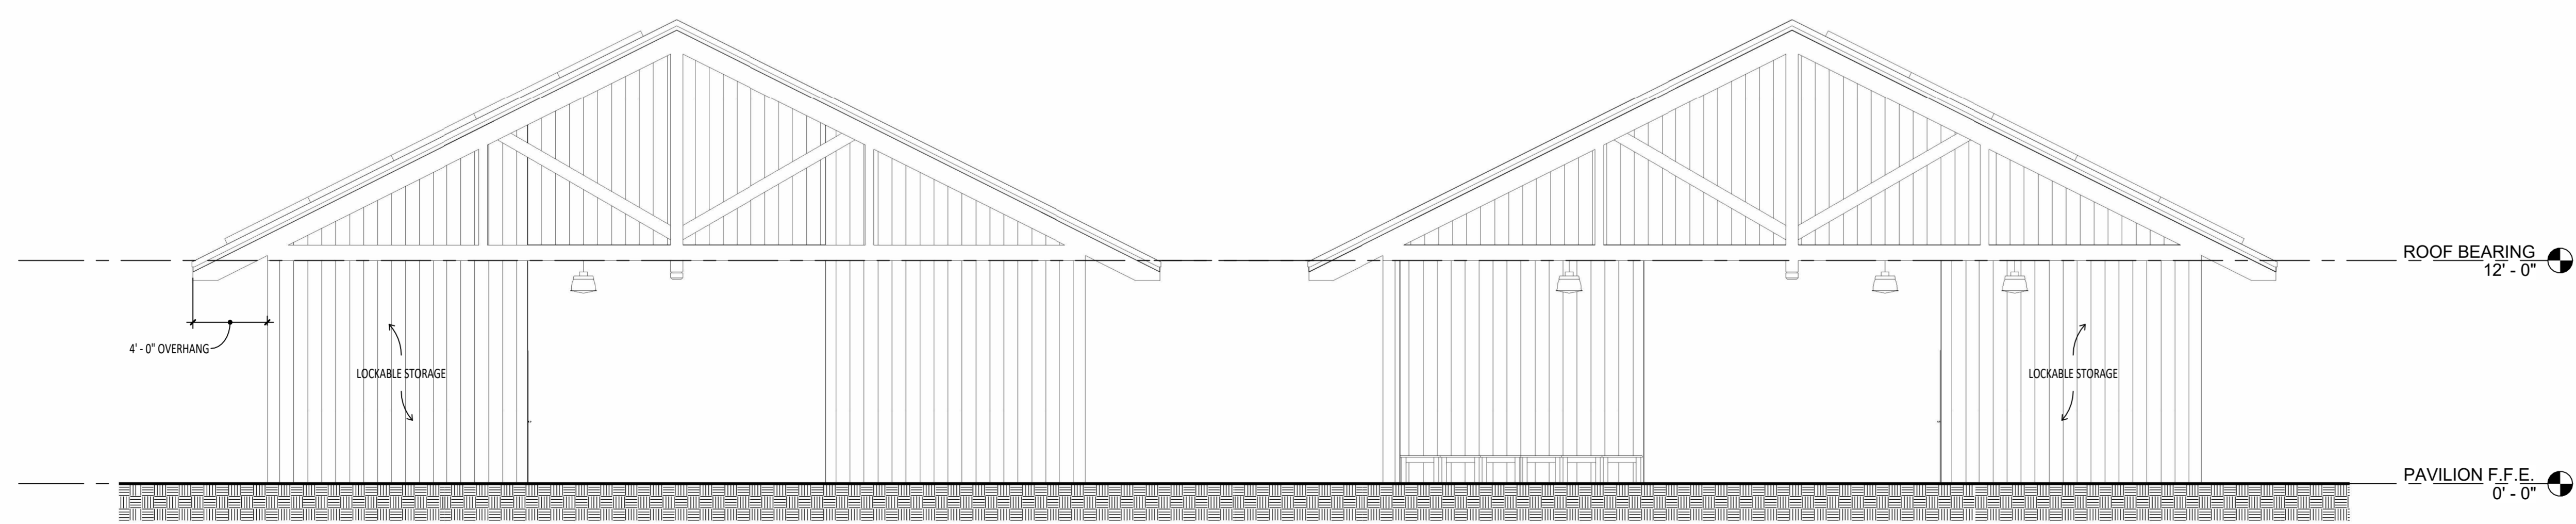

③ NORTH ELEVATION  
3/16" = 1'-0"

④ SOUTH ELEVATION  
3/16" = 1'-0"

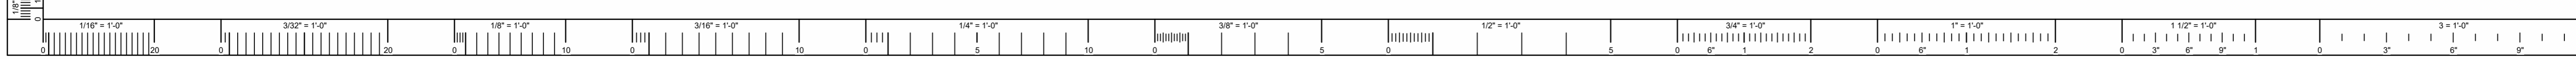

12/8/2025 9:11:25 AM