


1 SITE PLAN
1" = 20'-0"

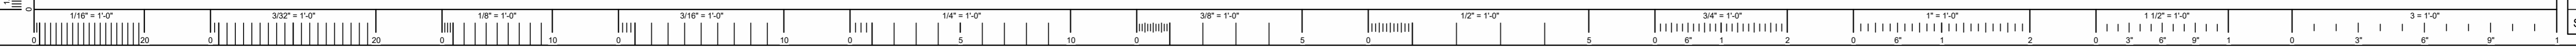

Agricultural Marketing Service
1400 Independence Ave., SW
Washington, DC 20250
P: 202.690.1300

<https://www.ams.usda.gov/services/local-regional>

Wholesale Markets & Facility Design

NOT FOR CONSTRUCTION

Disclaimer: The judgments and conclusions expressed do not necessarily represent the views of the US Government, US Department of Agriculture, or the Agricultural Marketing Service. The presented design concepts and ideas are provided as a service to assist the stakeholder with property development concepts. The provided concepts are not buildable plans/specifications and are not to be used for permit purposes or referenced during actual construction. Final design, construction documents, and specifications must be prepared by a local certified/licensed building professional as governed by local and state rules and regulations. All work must comply with the project's local and state building codes, ordinances, and regulations.

DOCUMENT PHASE
Schematic Design

No.	Description	Date

TOWN OF BOWDOINHAM

FARMERS MARKET PAVILION

8 RIVER ROAD
BOWDOINHAM, ME 04008

SITE DRAWINGS

Project number	A2025FMBDME
Date	1/13/2026
Drawn by	JG
Checked by	AMS

A-SD-00.01

Scale 1" = 20'-0"

NOT FOR CONSTRUCTION



Agricultural Marketing Service
1400 Independence Ave., SW
Washington, DC 20250
P: 202.690.1300

<https://www.ams.usda.gov/services/local-regional>

Wholesale Markets & Facility Design

NOT FOR CONSTRUCTION

Disclaimer: The judgments and conclusions expressed do not necessarily represent the views of the US Government, US Department of Agriculture, or the Agricultural Marketing Service. The presented design concepts and ideas are provided as a service to assist the stakeholder with property development concepts. The provided concepts are not buildable plans/specifications and are not to be used for permit purposes or referenced during actual construction. Final design, construction documents, and specifications must be prepared by a local certified/licensed building professional as governed by local and state rules and regulations. All work must comply with the project's local and state building codes, ordinances, and regulations.

DOCUMENT PHASE

Schematic Design

No.	Description	Date

TOWN OF BOWDOINHAM

FARMERS MARKET PAVILION

8 RIVER ROAD
BOWDOINHAM, ME 04008


EXTERIOR ELEVATIONS

Project number A2025FMBDME
Date 1/13/2026
Drawn by JG
Checked by AMS


A-SD-03.01

Scale 3/16" = 1'-0"


NOT FOR CONSTRUCTION

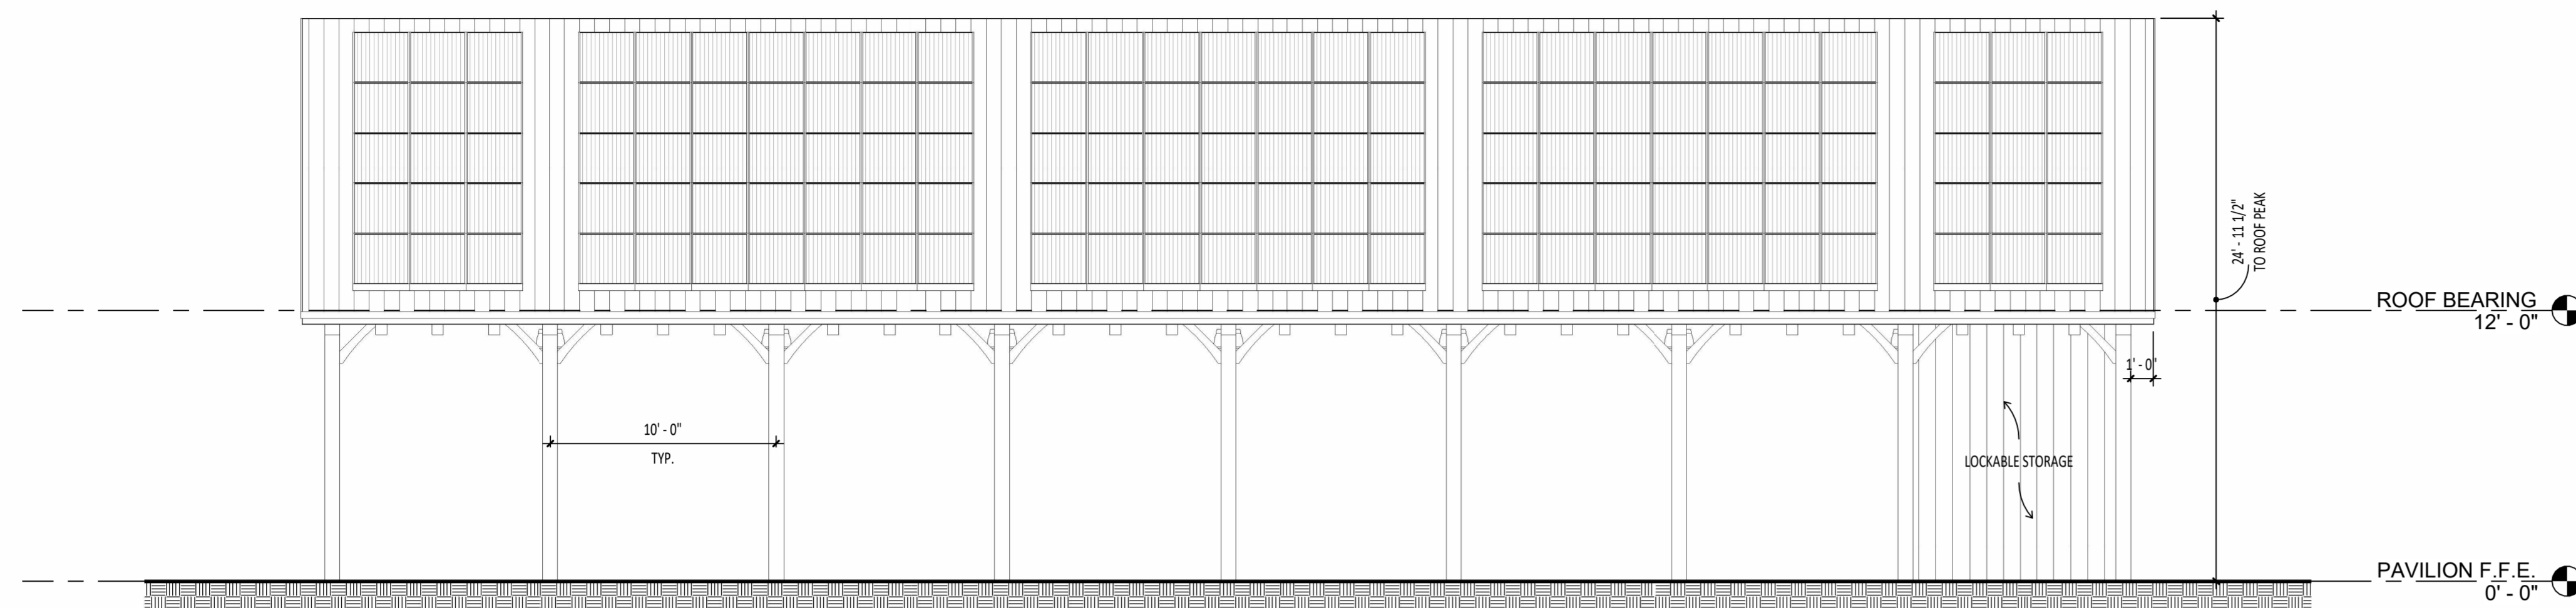

① EAST ELEVATION
3/16" = 1'-0"

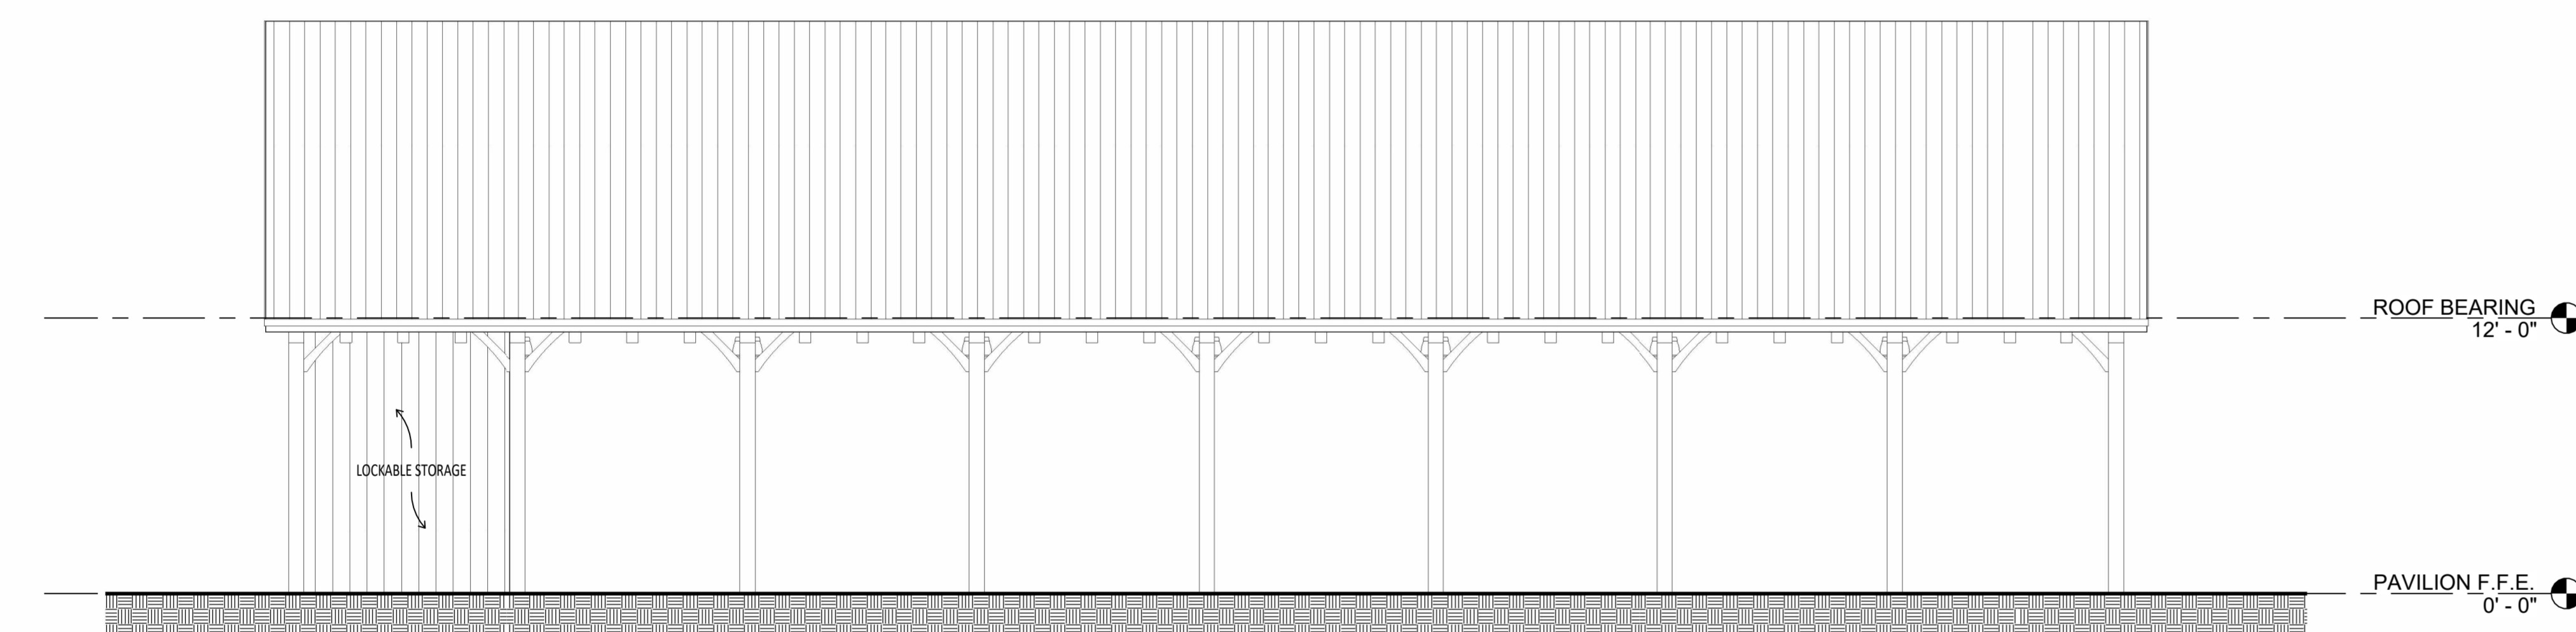


② WEST ELEVATION
3/16" = 1'-0"

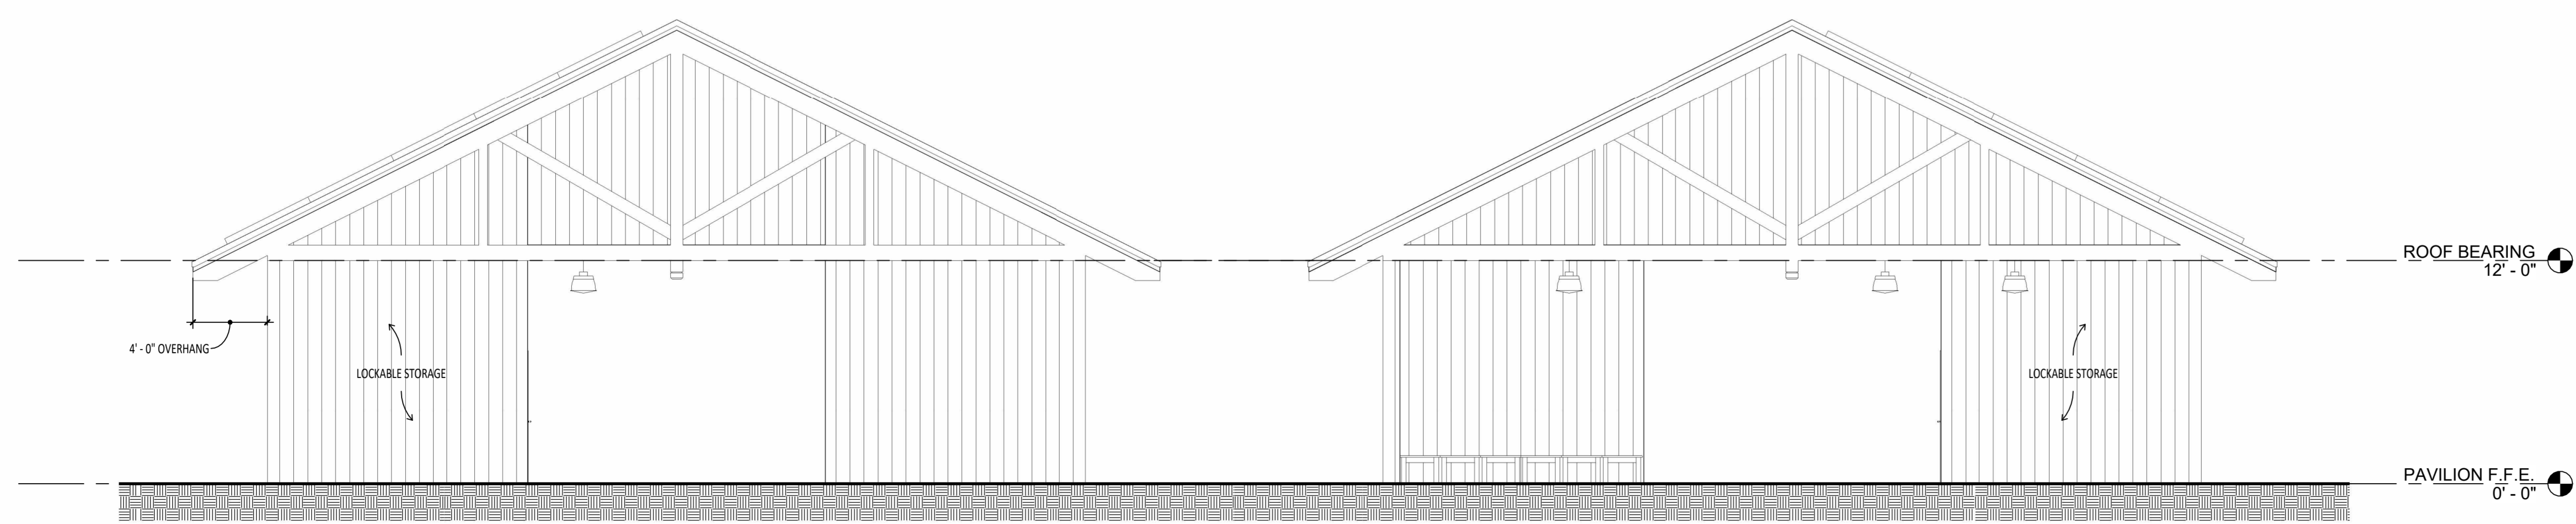

③ NORTH ELEVATION
3/16" = 1'-0"

④ SOUTH ELEVATION
3/16" = 1'-0"

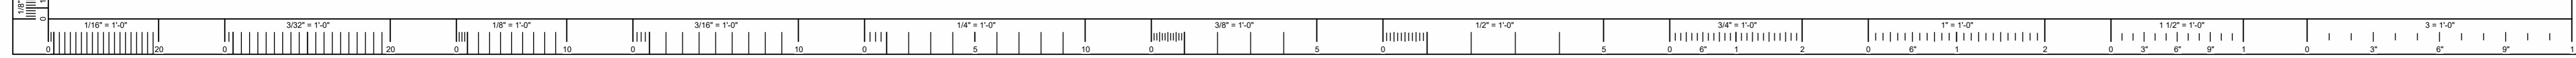

1/13/2026 10:02:29 AM