


# RIVERVIEW HOUSE

BOWDOINHAM, MAINE

12-18-25

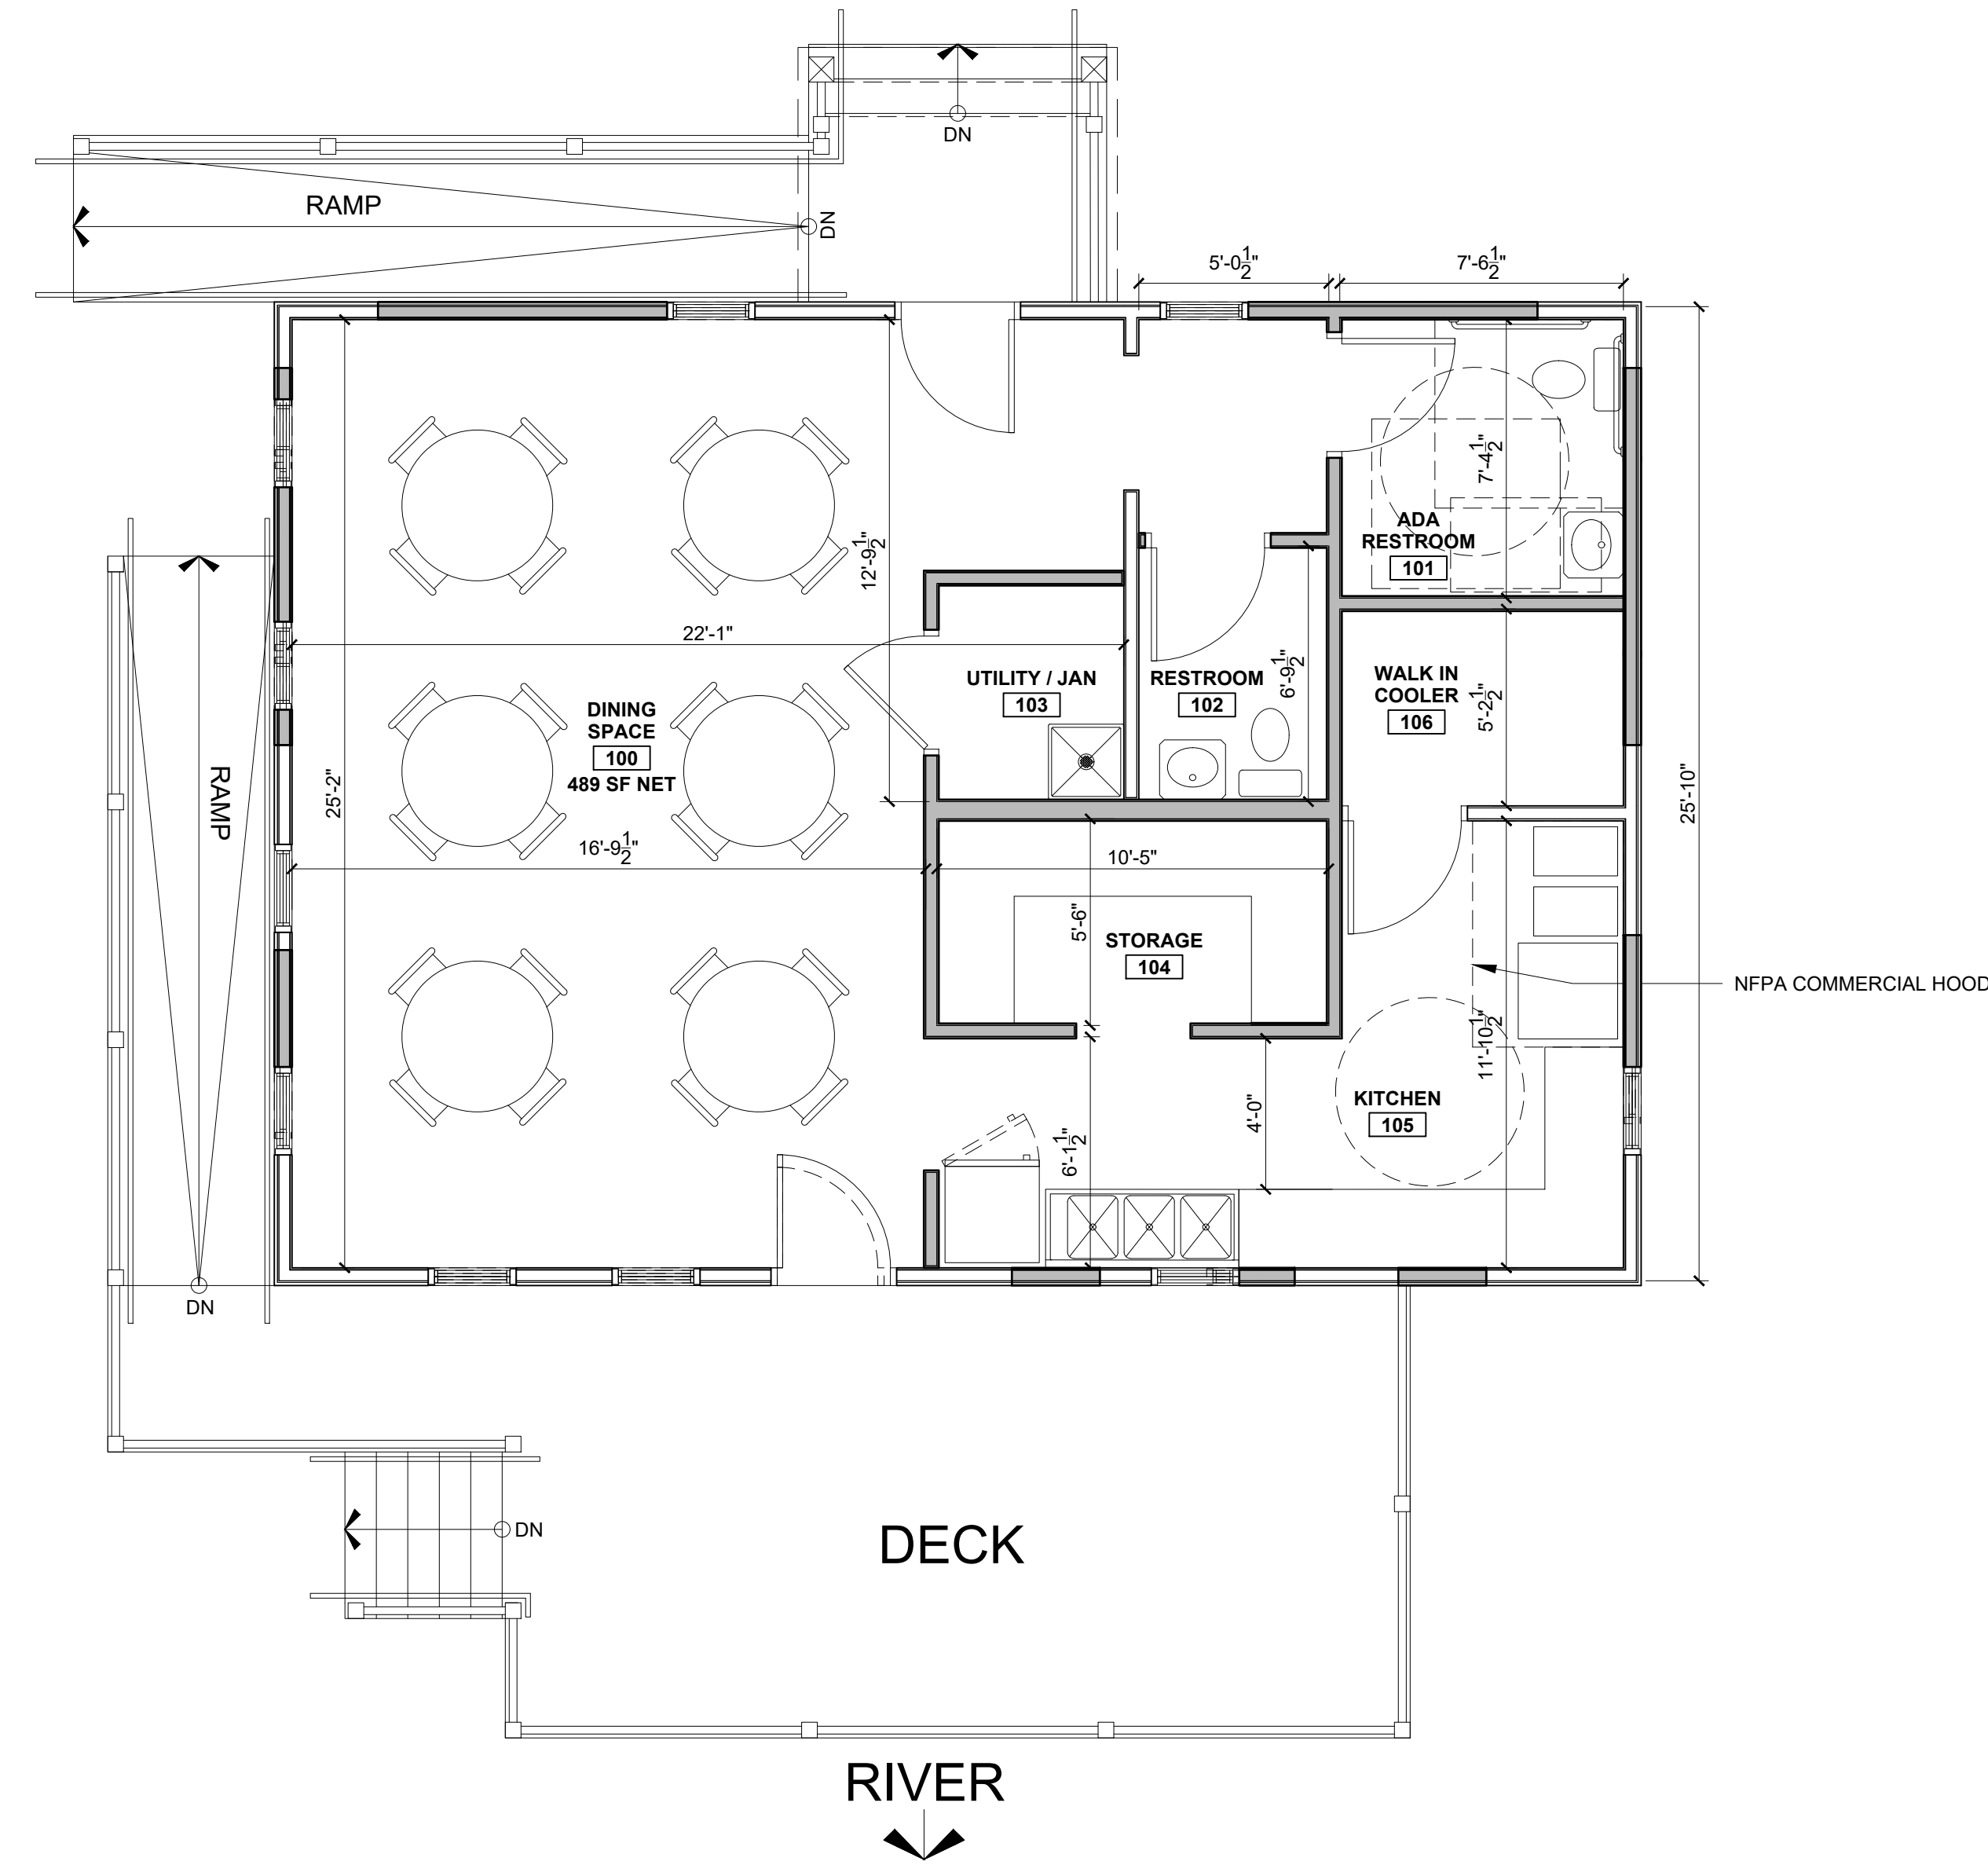


BUILDING FOOTPRINT 930 SF



2 CONCEPT PLAN - B - EXISTING BUILDING

1/4" = 1'-0"

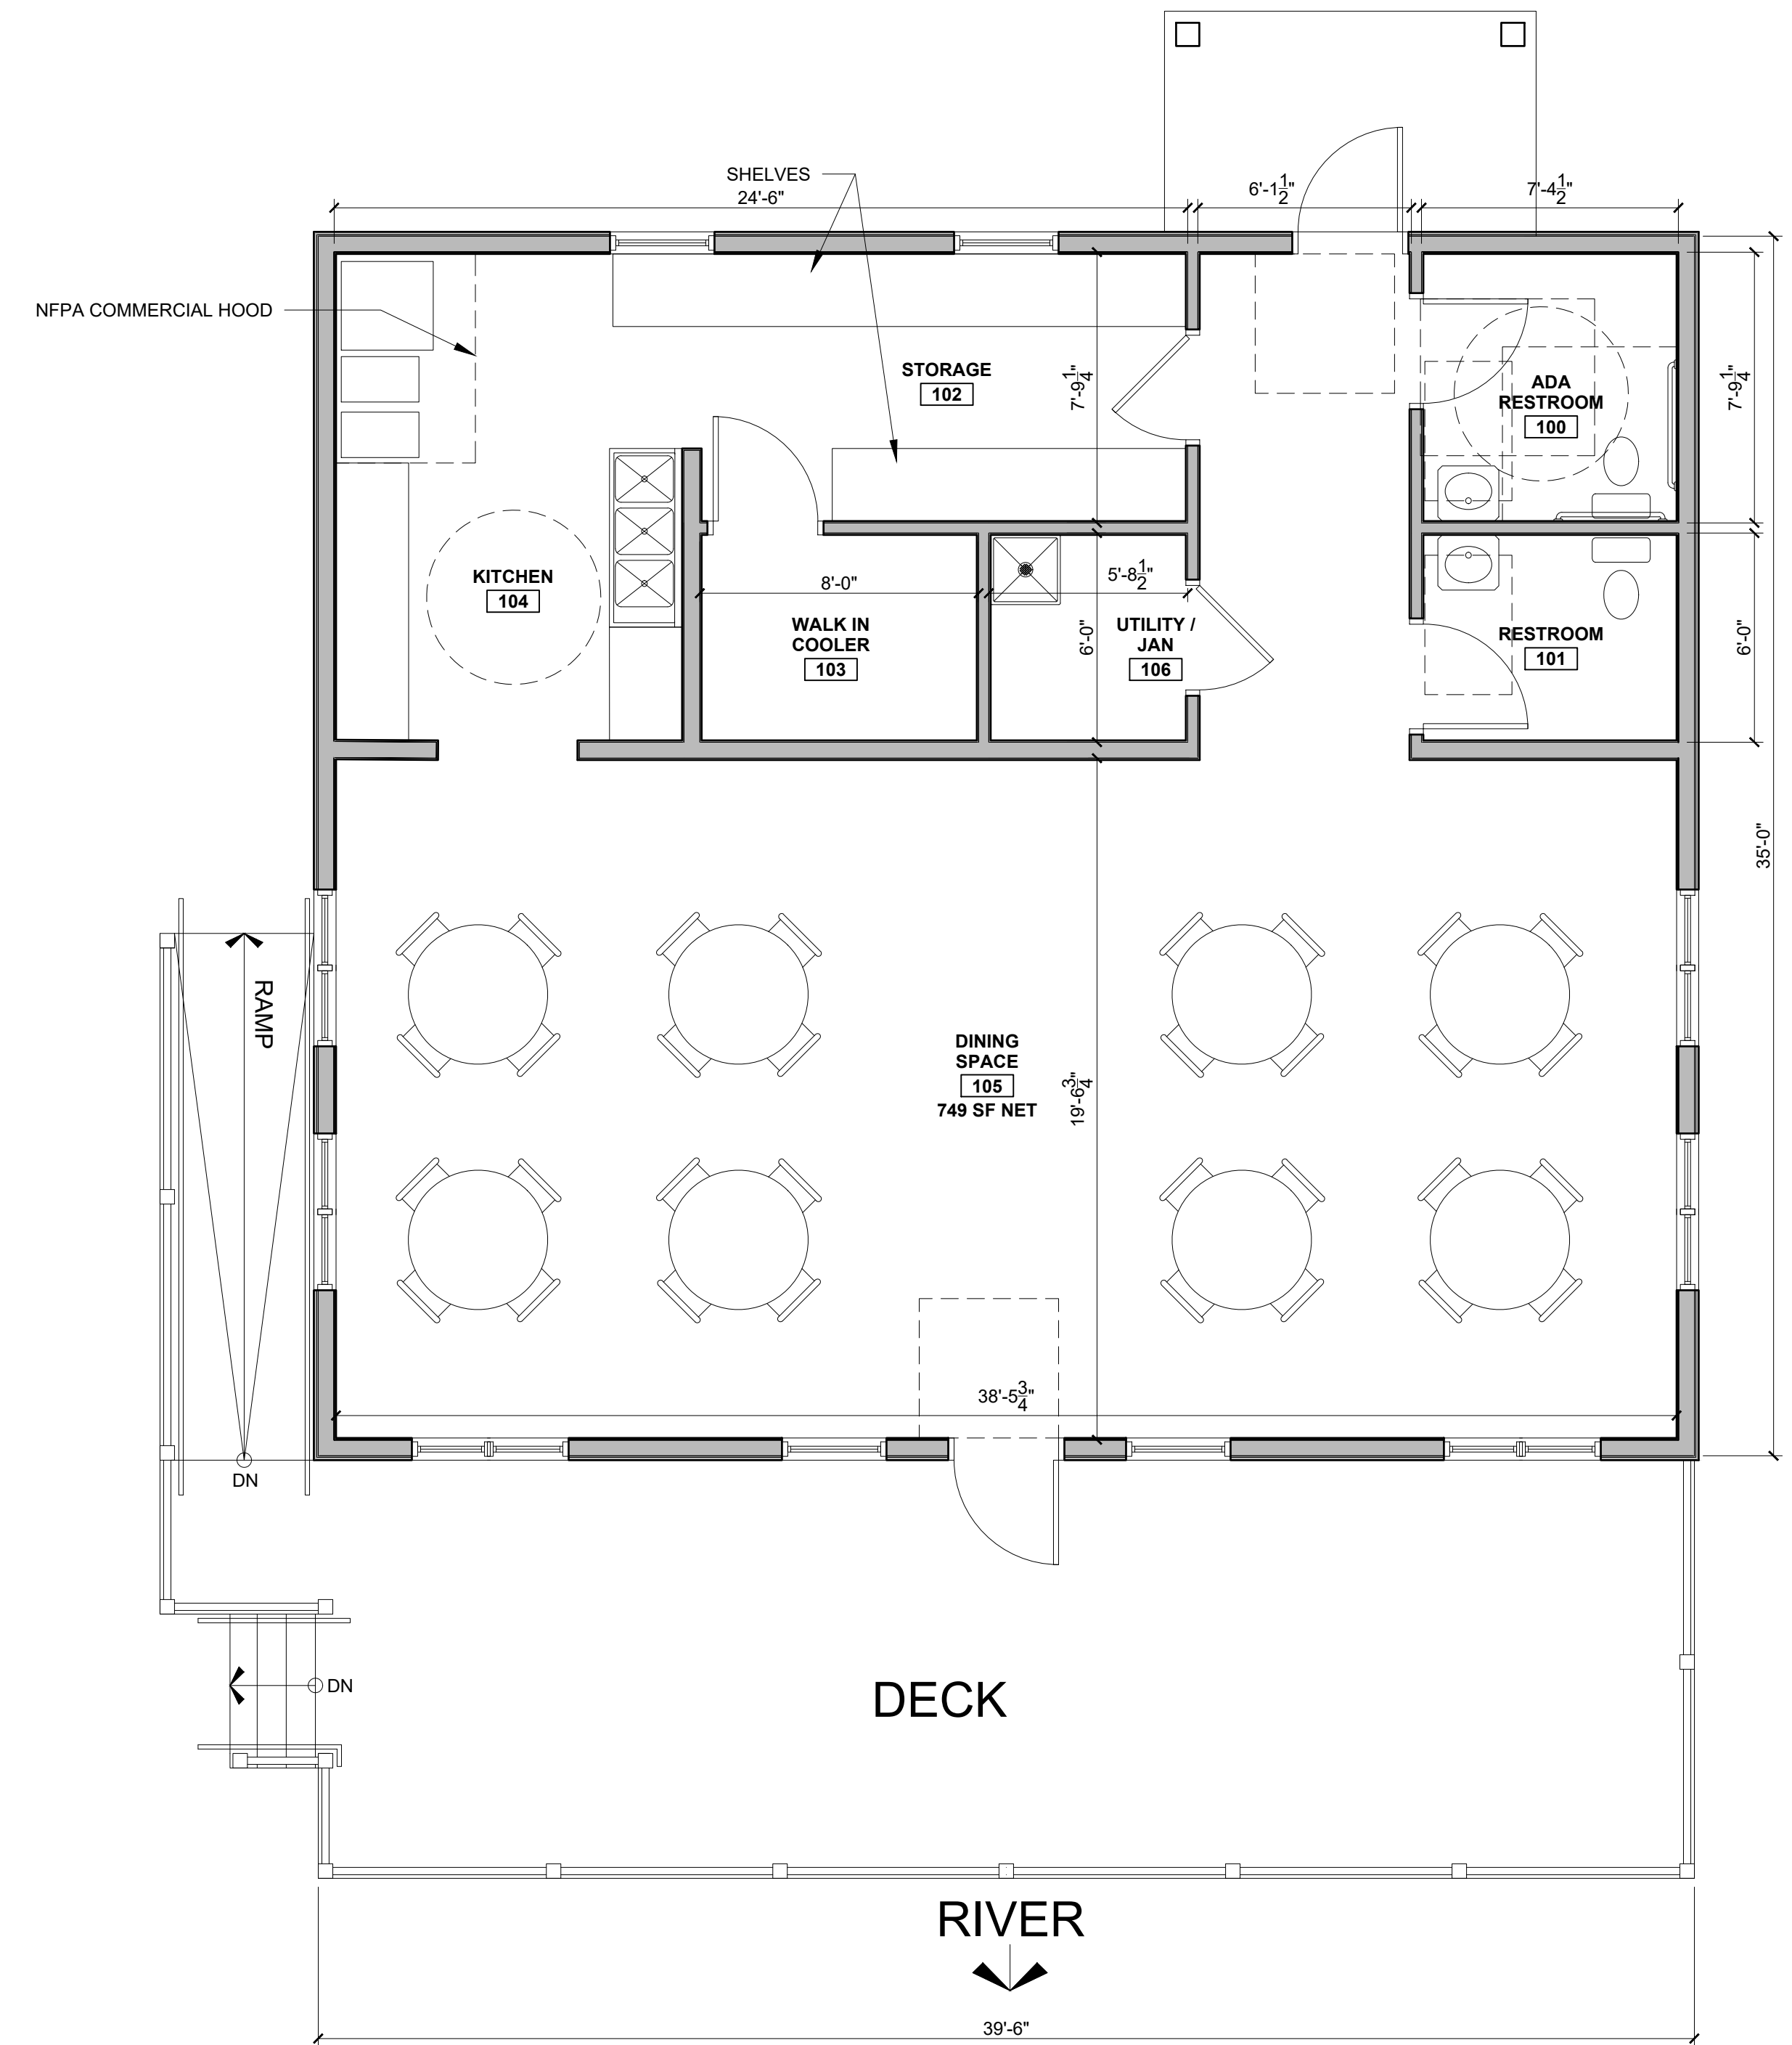

BUILDING FOOTPRINT 1,382 SF



1 CONCEPT PLAN - A - NEW BUILDING

1/4" = 1'-0"


PROGRESS PRINT ONLY  
Not for Construction

# RIVERVIEW HOUSE

BOWDOINHAM, MAINE

12-18-25


## RENOVATED EXISTING BUILDING

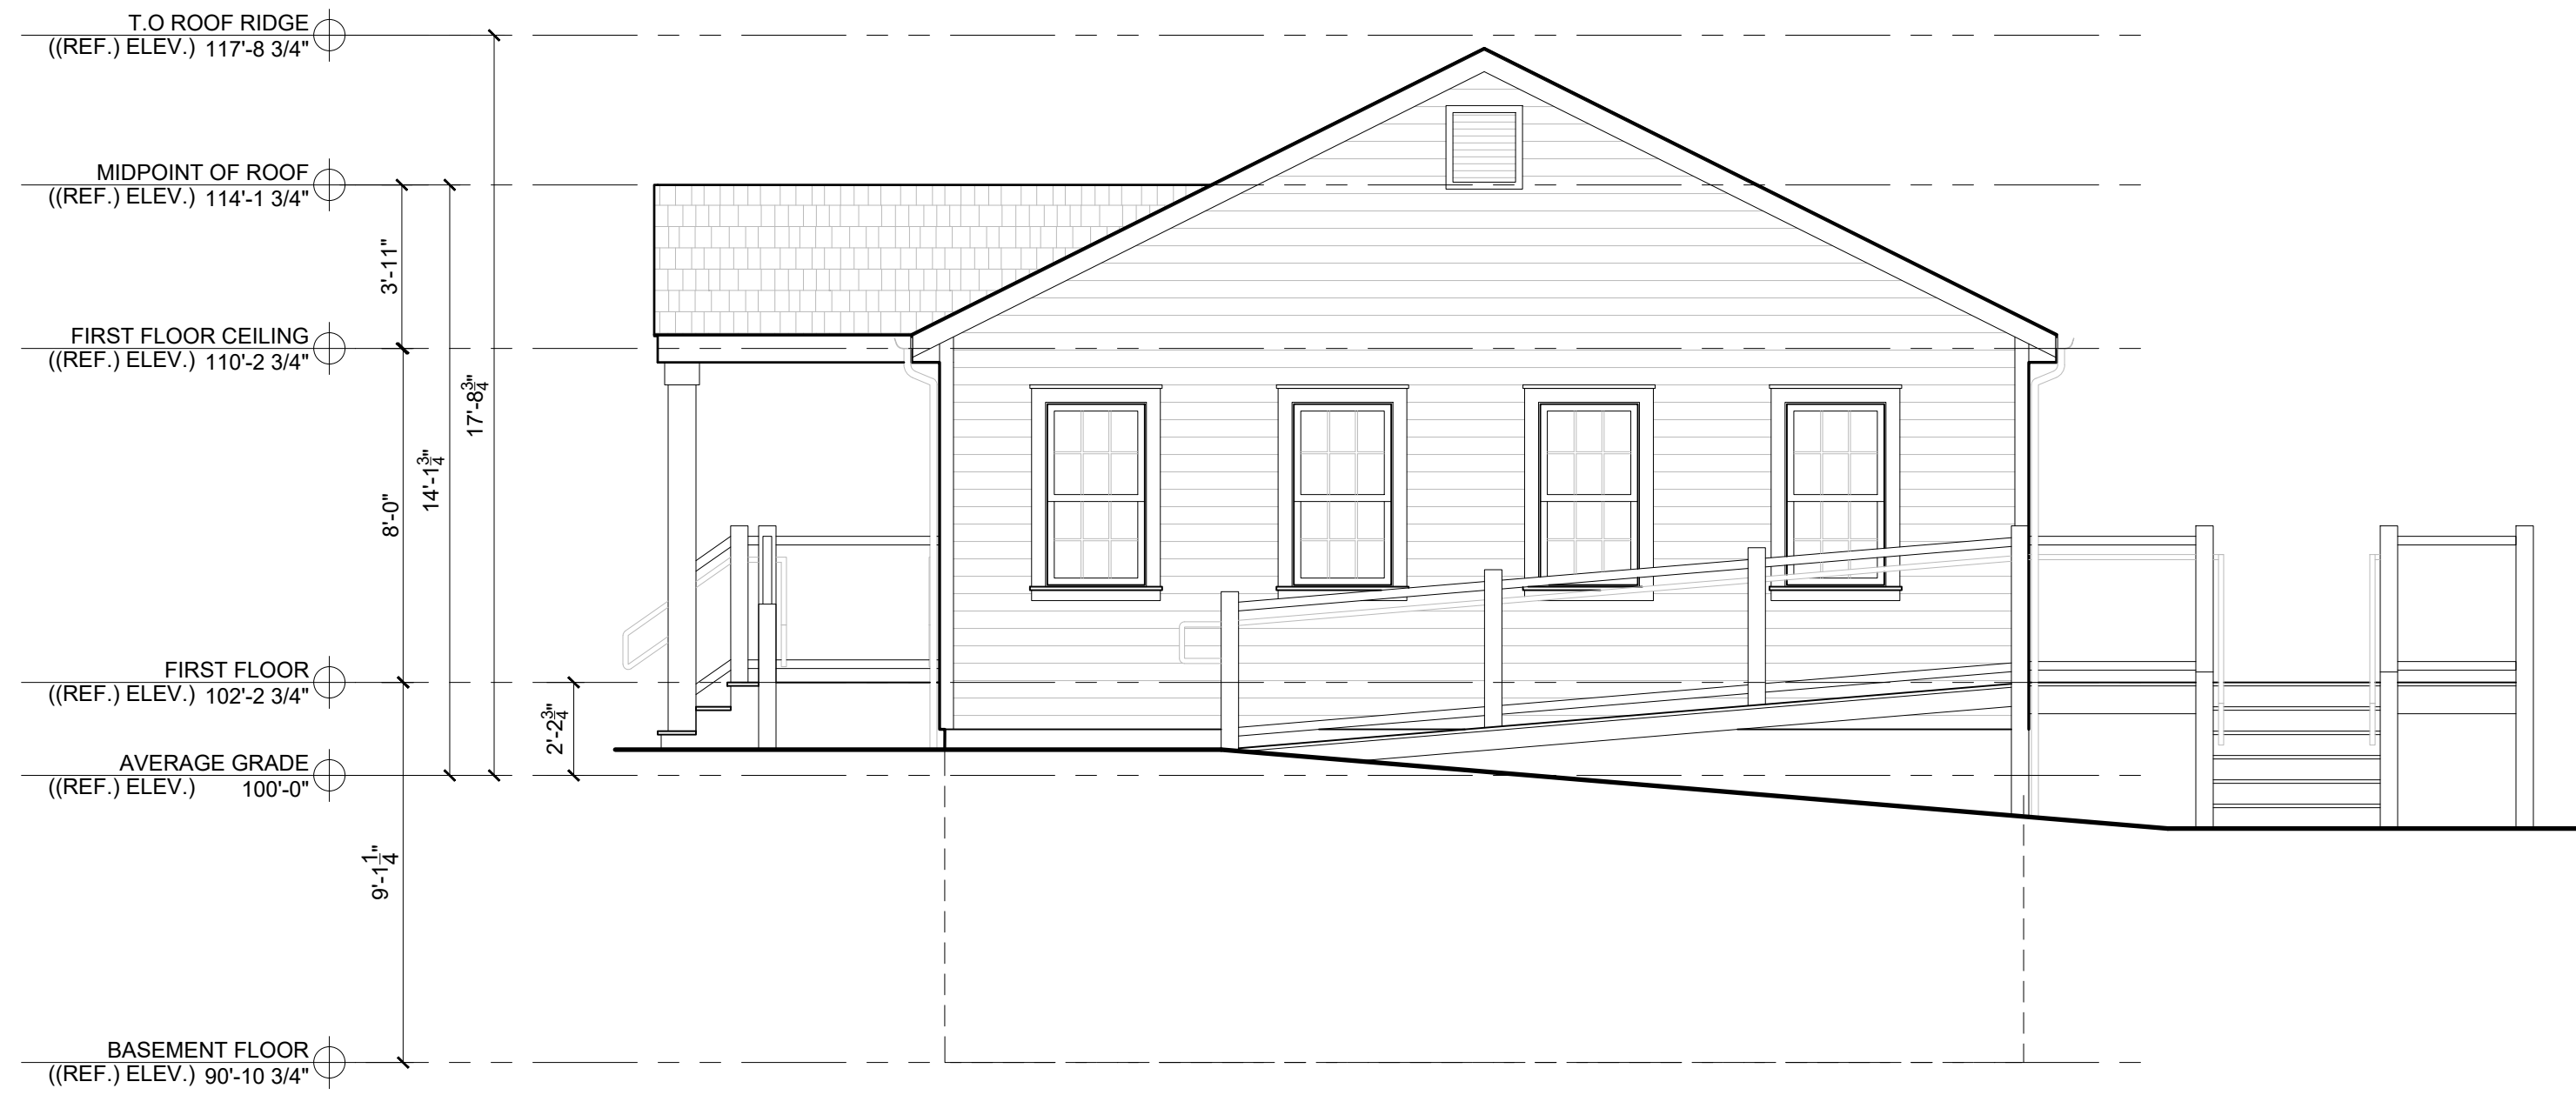


4 EAST ELEVATION  
1/4" = 1'-0"



3 NORTH ELEVATION  
1/4" = 1'-0"

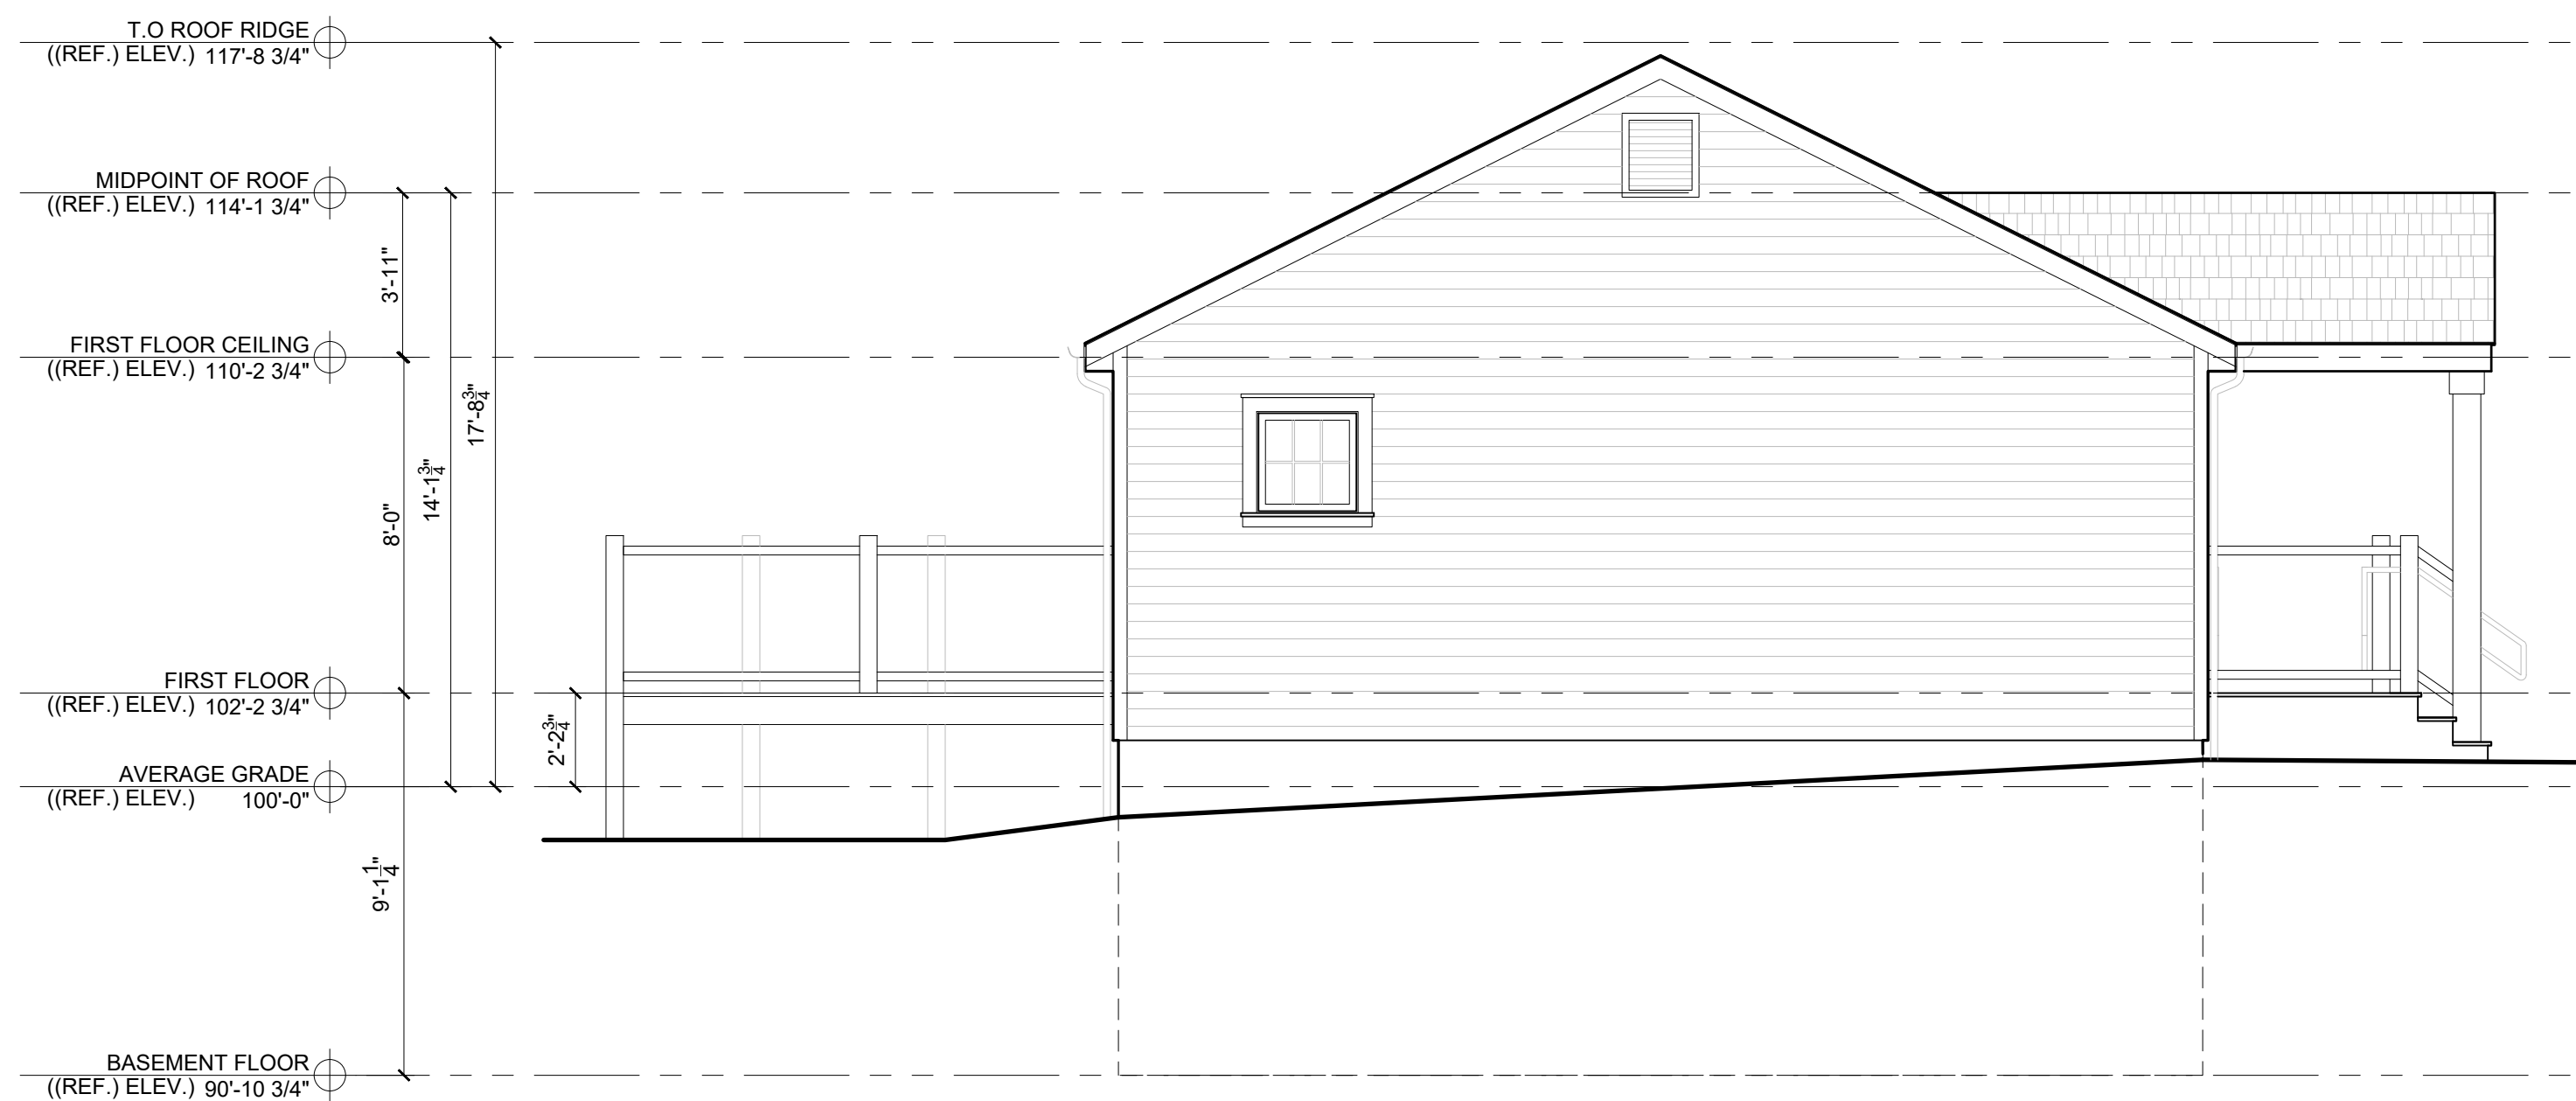

2 WEST ELEVATION  
1/4" = 1'-0"

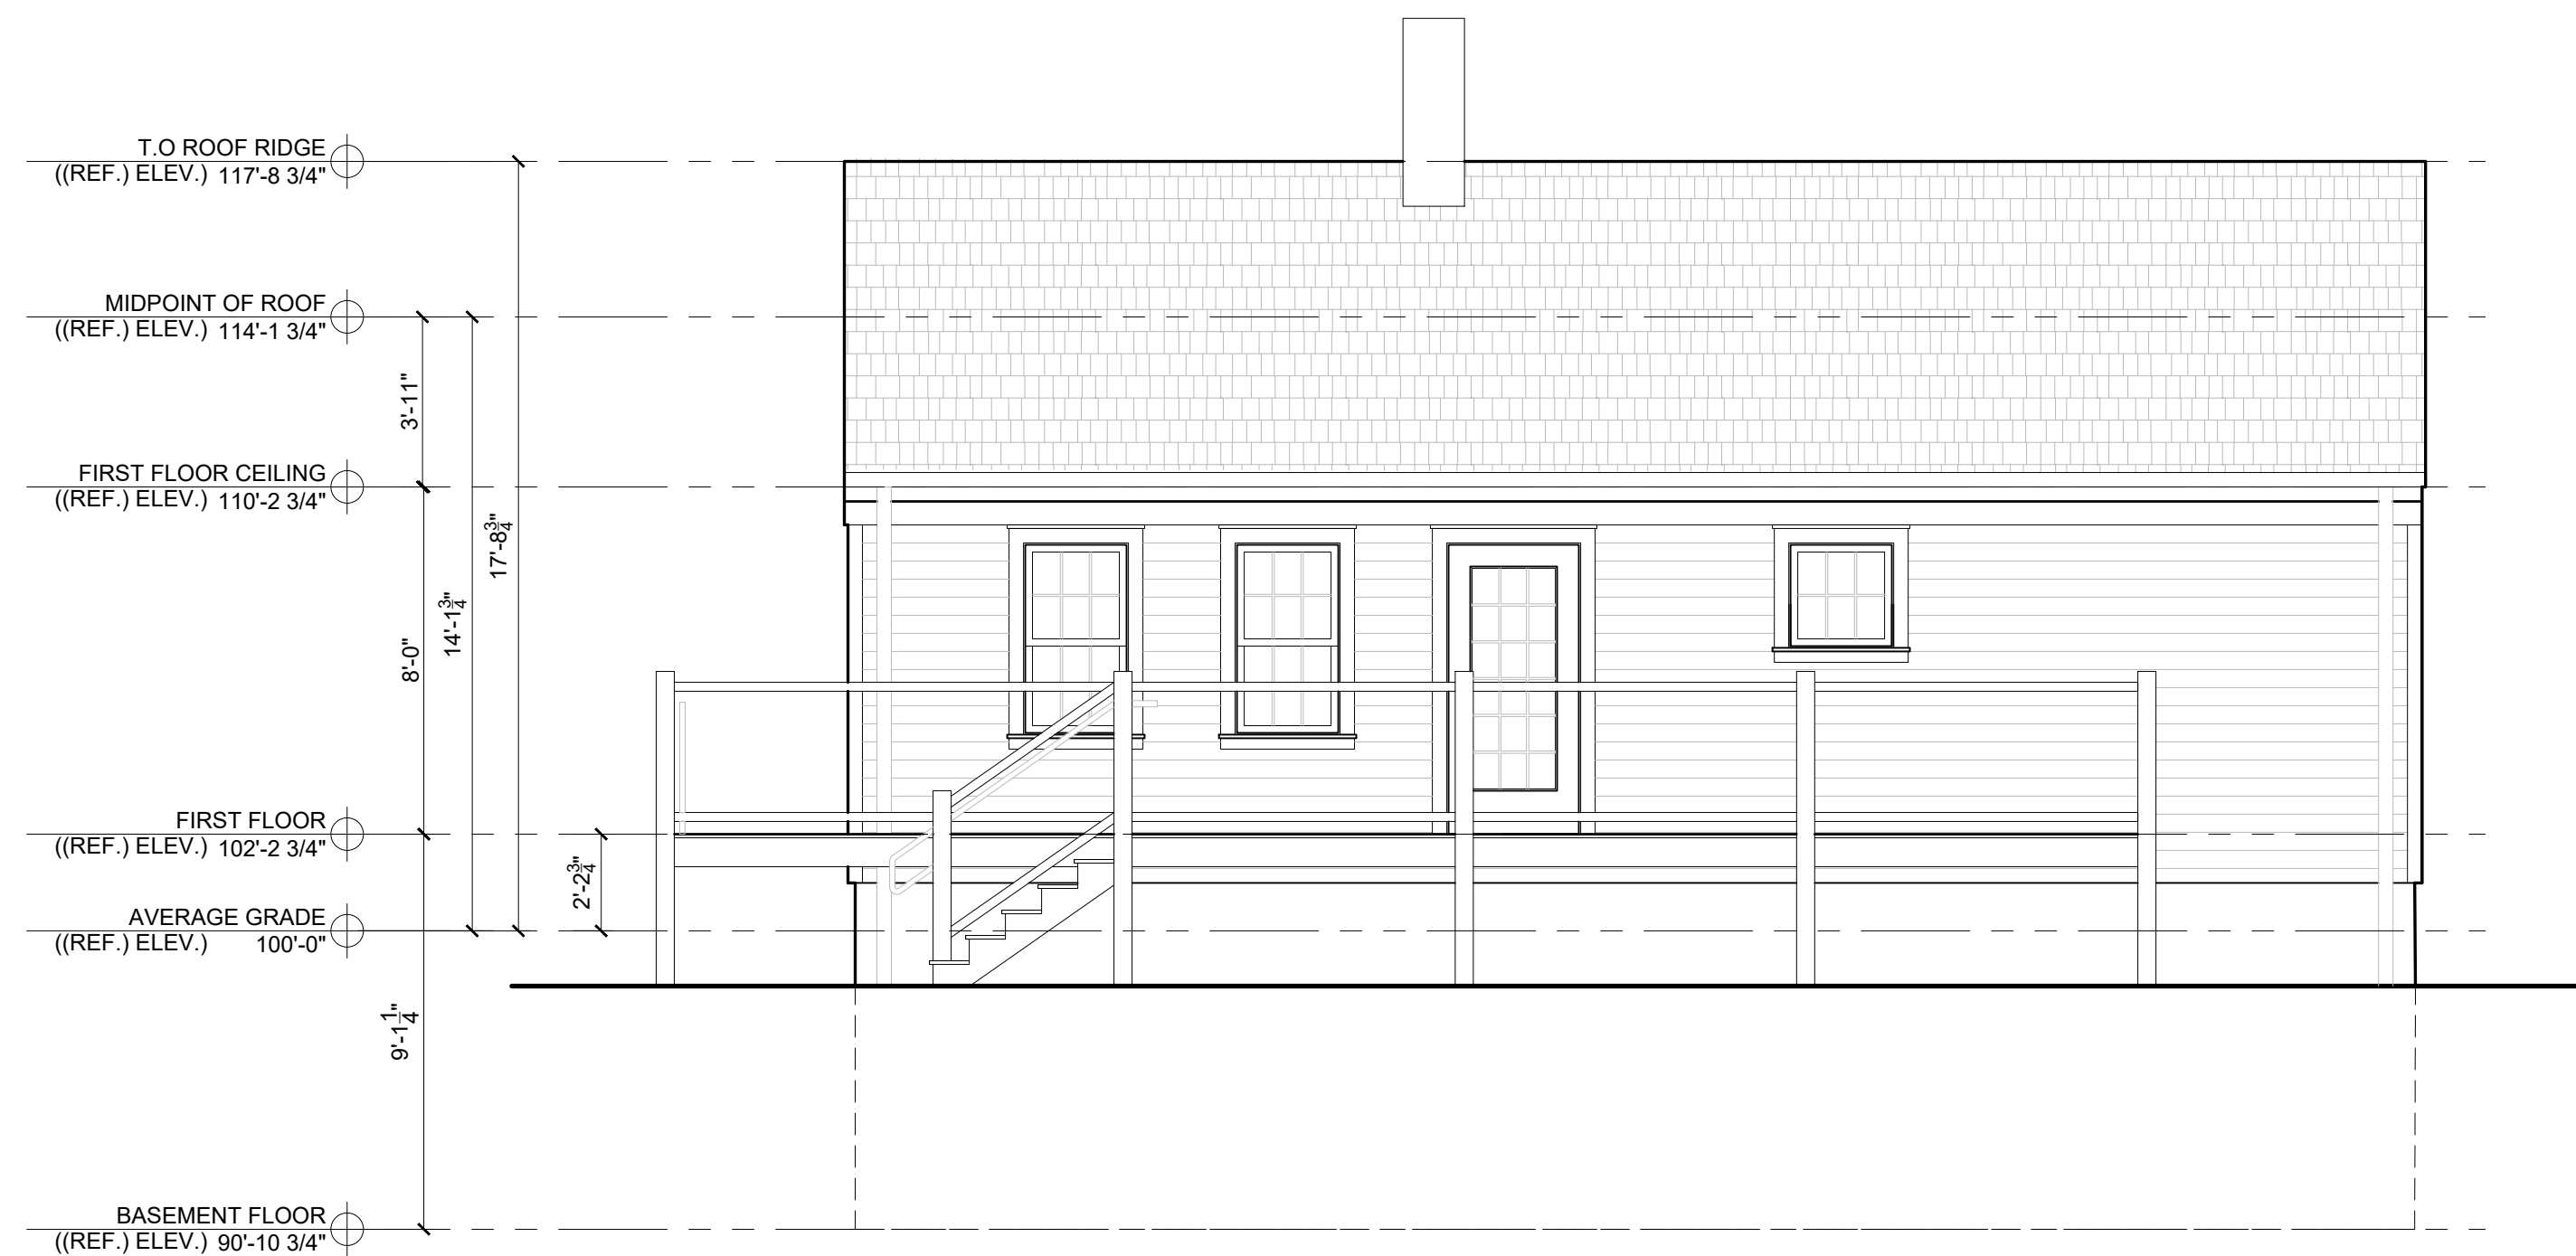

1 SOUTH ELEVATION  
1/4" = 1'-0"

PROGRESS PRINT ONLY  
Not for Construction

# RIVERVIEW HOUSE

BOWDOINHAM, MAINE

12-18-25  
NEW BUILDING




4 WEST ELEVATION  
1/4" = 1'-0"



3 SOUTH ELEVATION  
1/4" = 1'-0"



2 EAST ELEVATION  
1/4" = 1'-0"

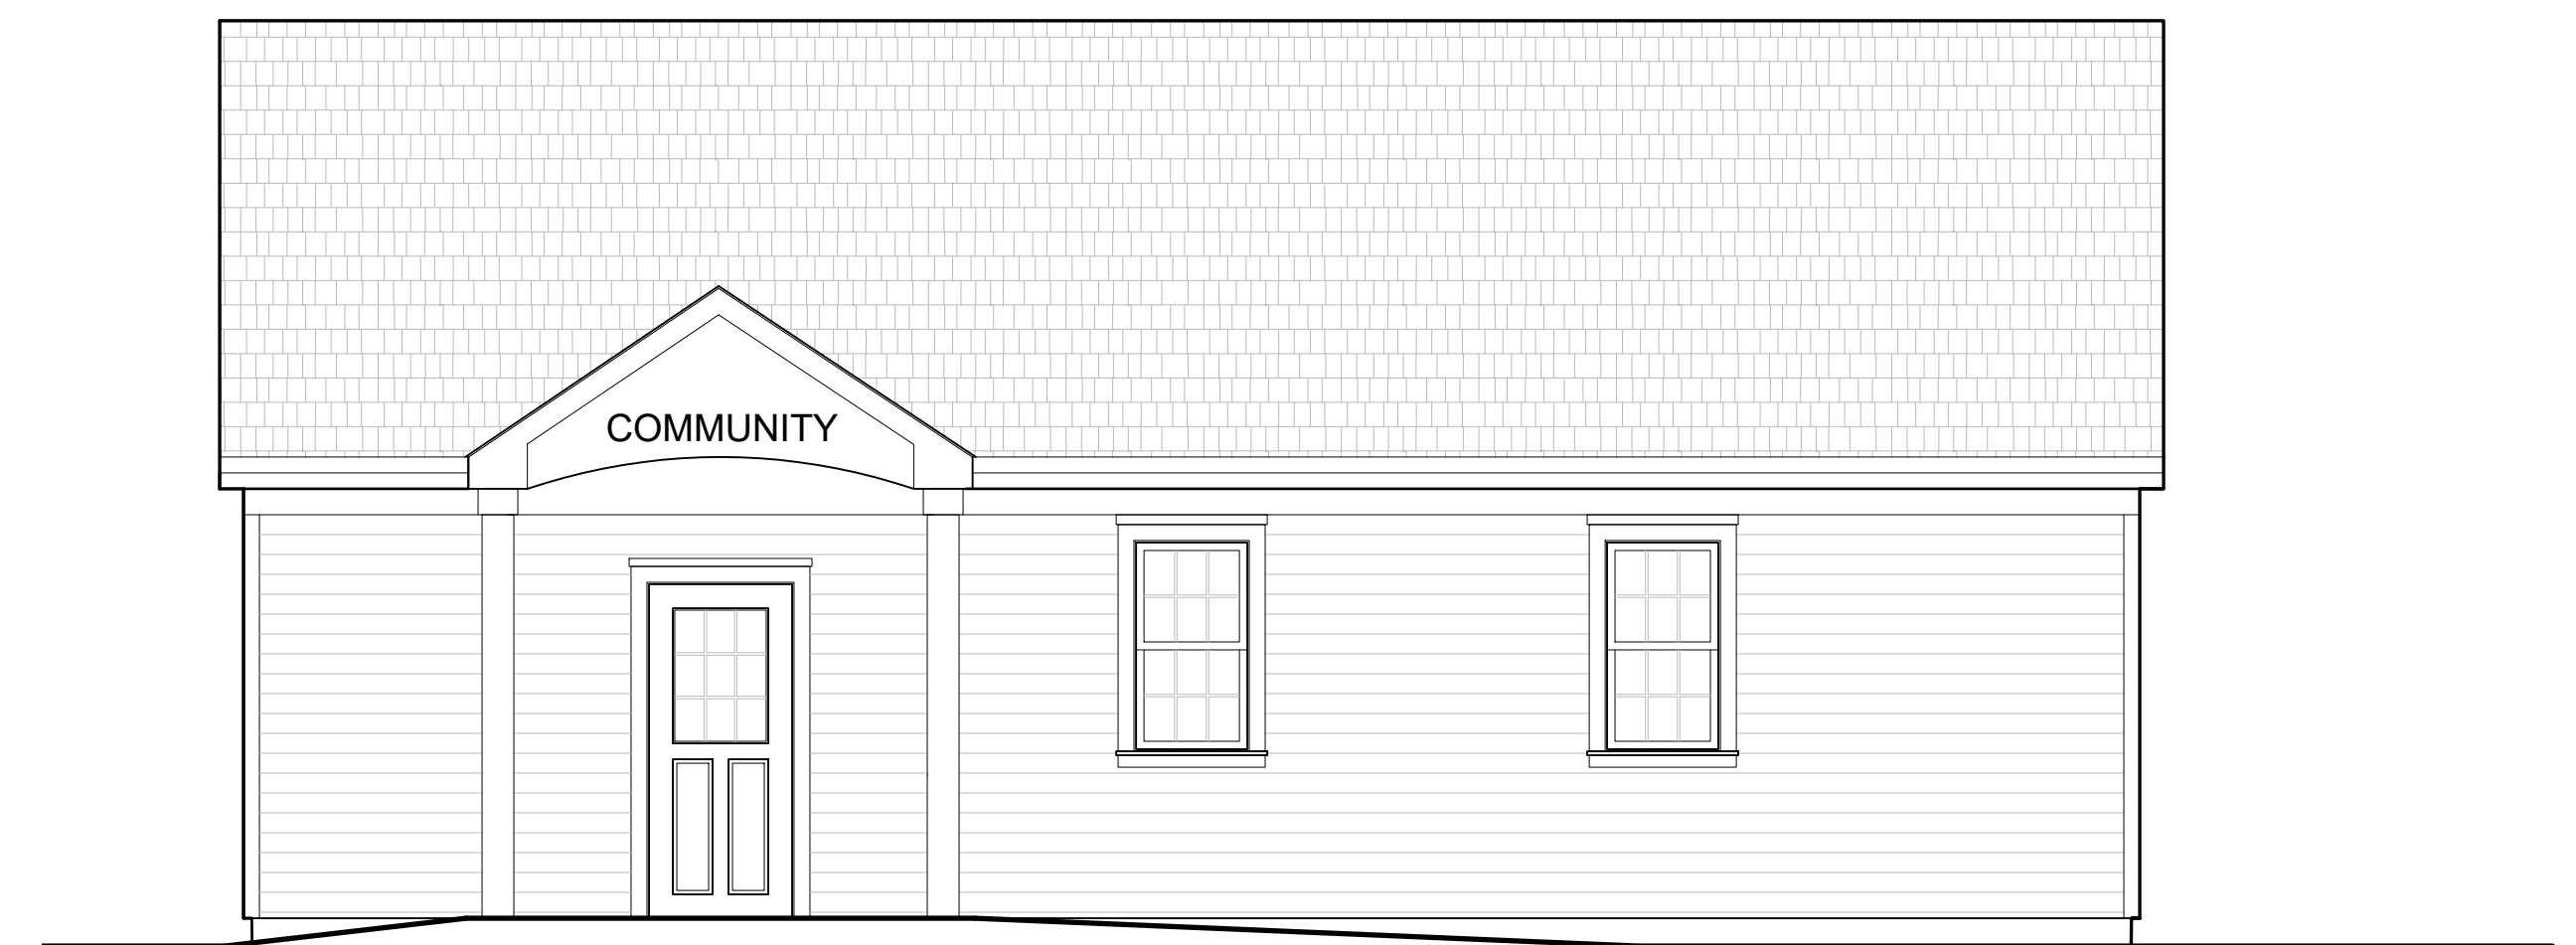

1 NORTH ELEVATION  
1/4" = 1'-0"

PROGRESS PRINT ONLY  
Not for Construction