


# RIVERVIEW HOUSE

BOWDOINHAM, MAINE

02-06-26

RENOVATED EXISTING BUILDING

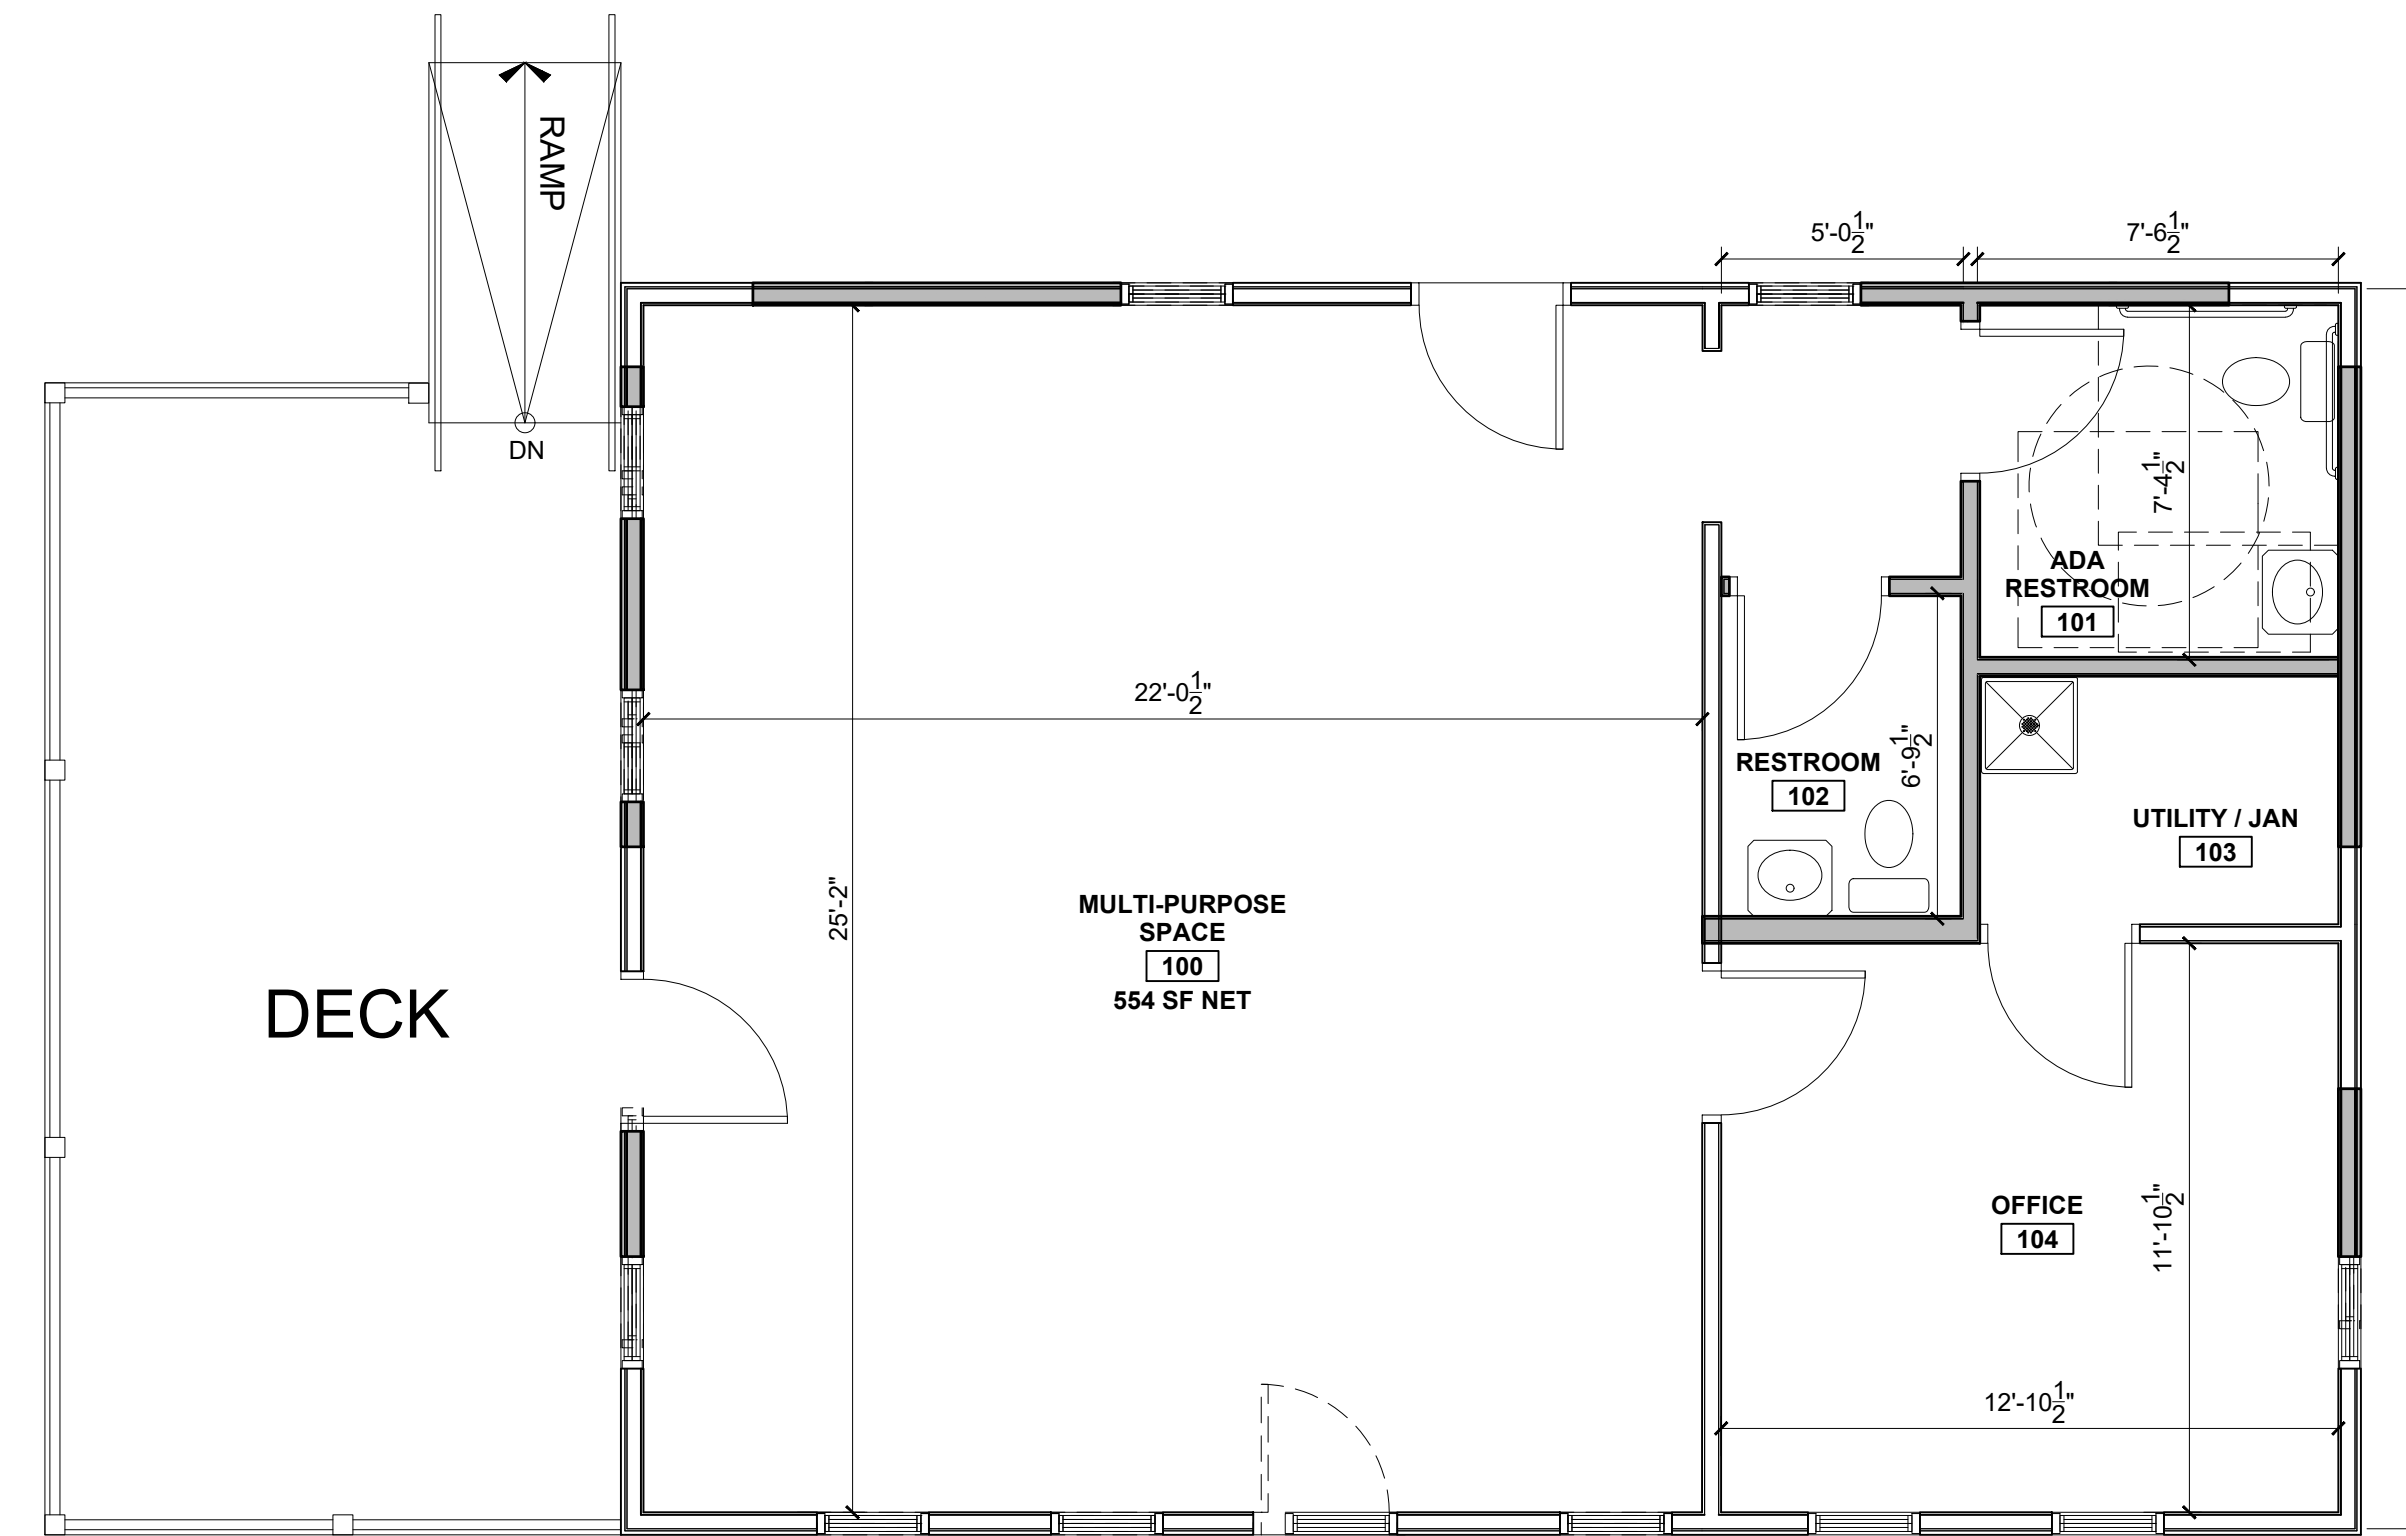

RIVER  
↓

BUILDING FOOTPRINT 930 SF



1 CONCEPT PLAN - A - RENOVATE EXISTING BUILDING  
1/4" = 1'-0"

PROGRESS PRINT ONLY  
Not for Construction


RYAN SENATORE ARCHITECTURE

# RIVERVIEW HOUSE

BOWDOINHAM, MAINE

02-06-26


## RENOVATED EXISTING BUILDING

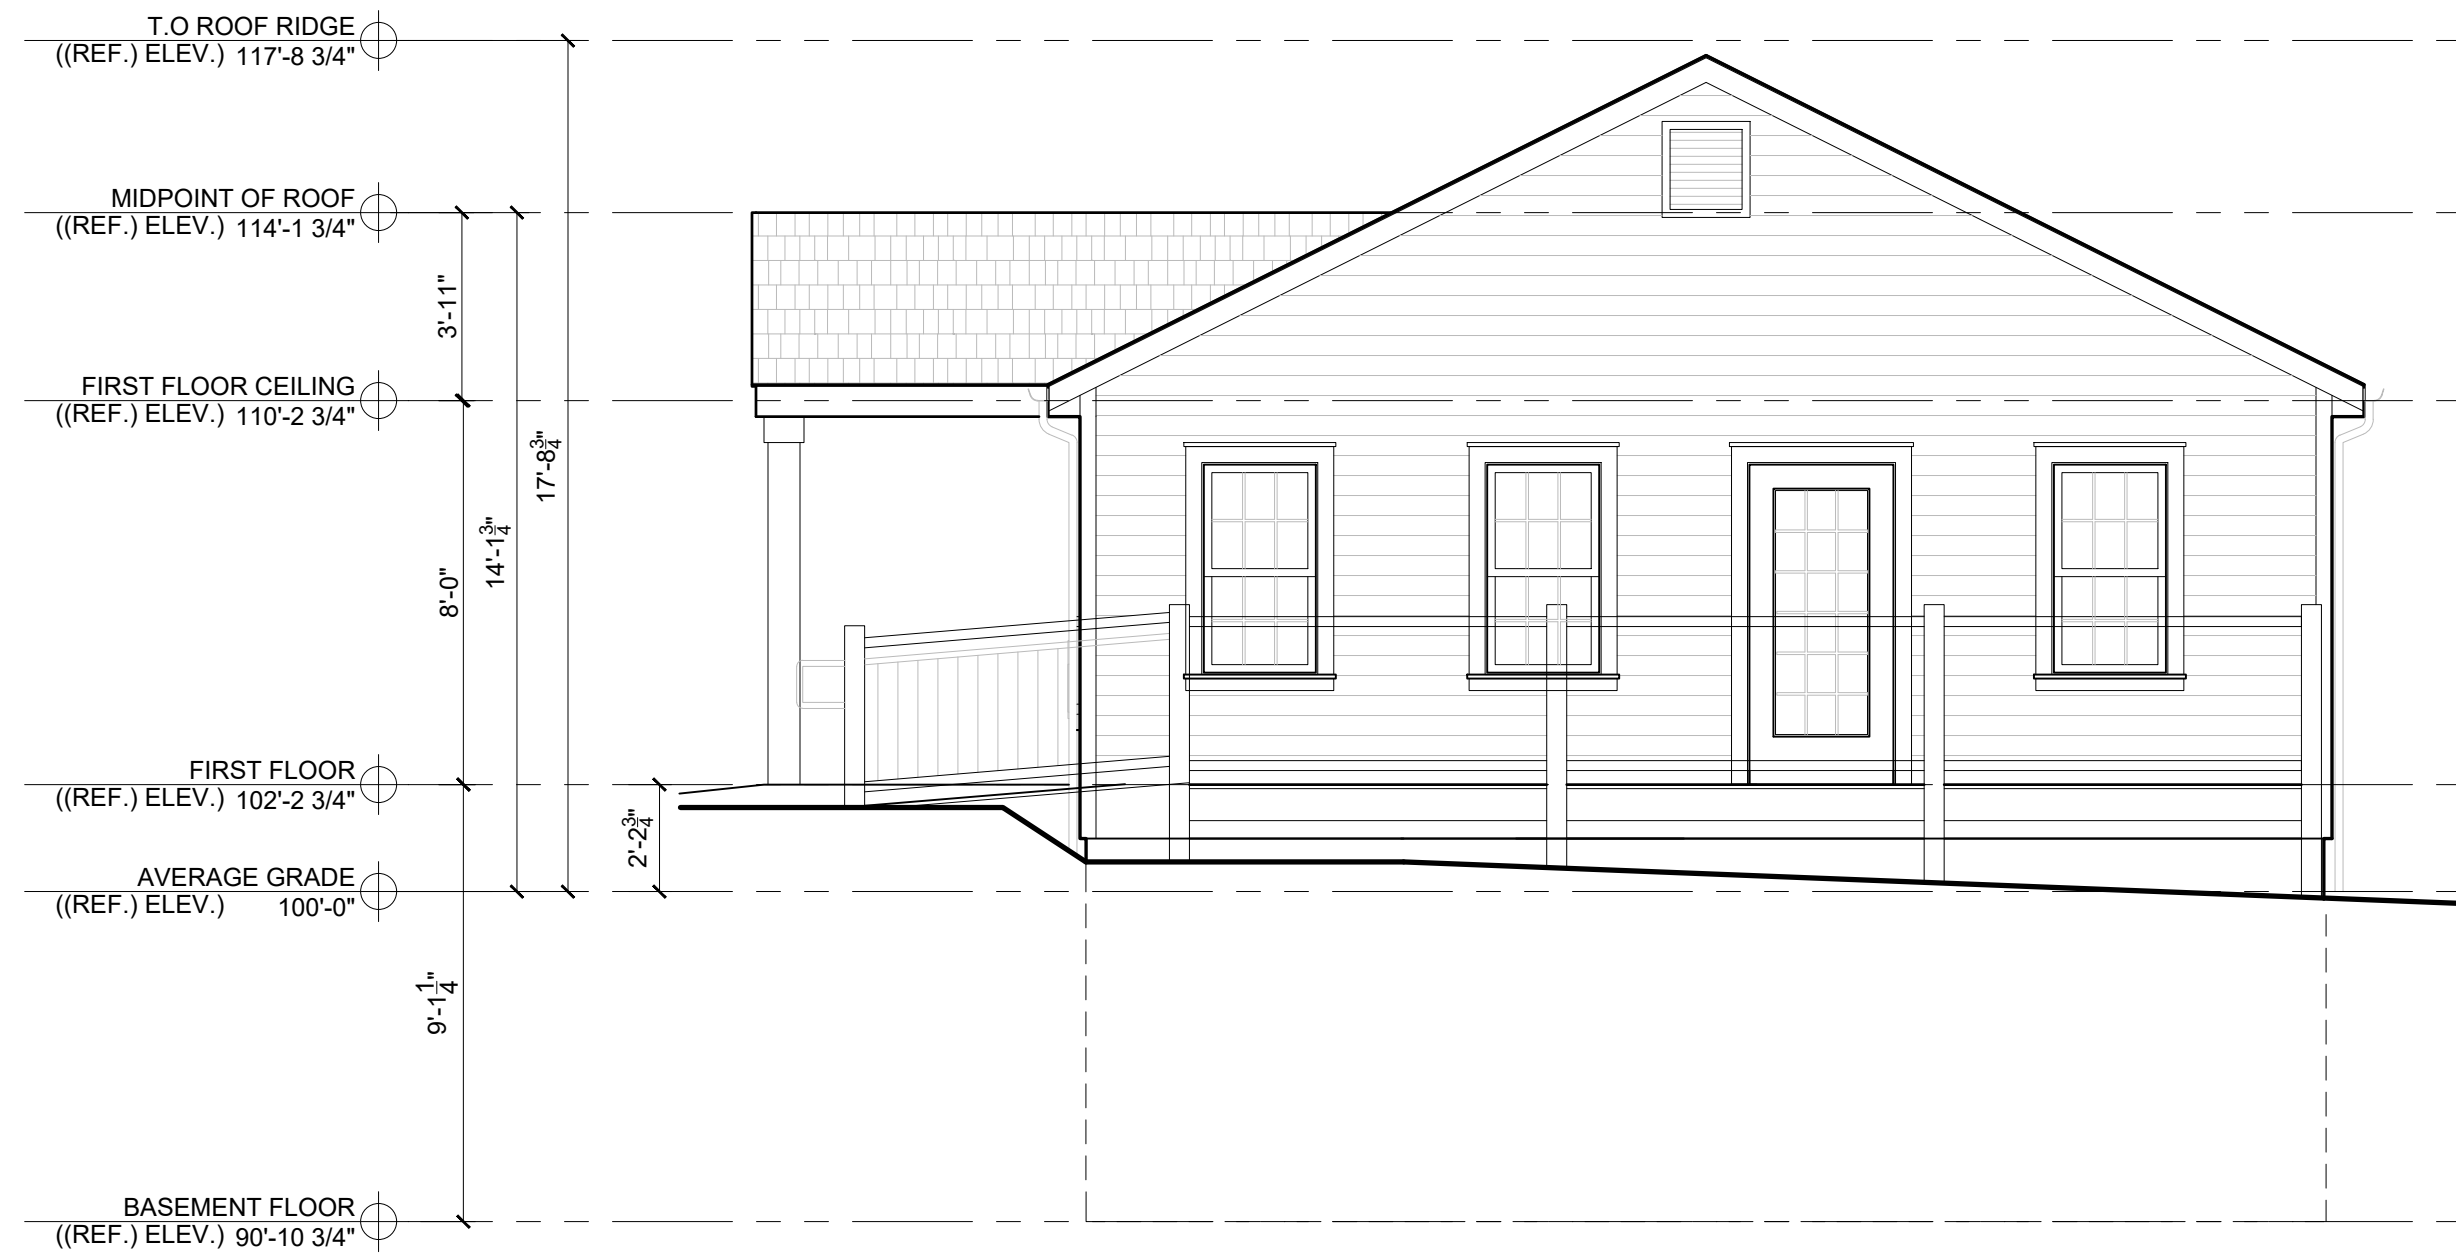

4 EAST ELEVATION  
1/4" = 1'-0"



3 NORTH ELEVATION  
1/4" = 1'-0"

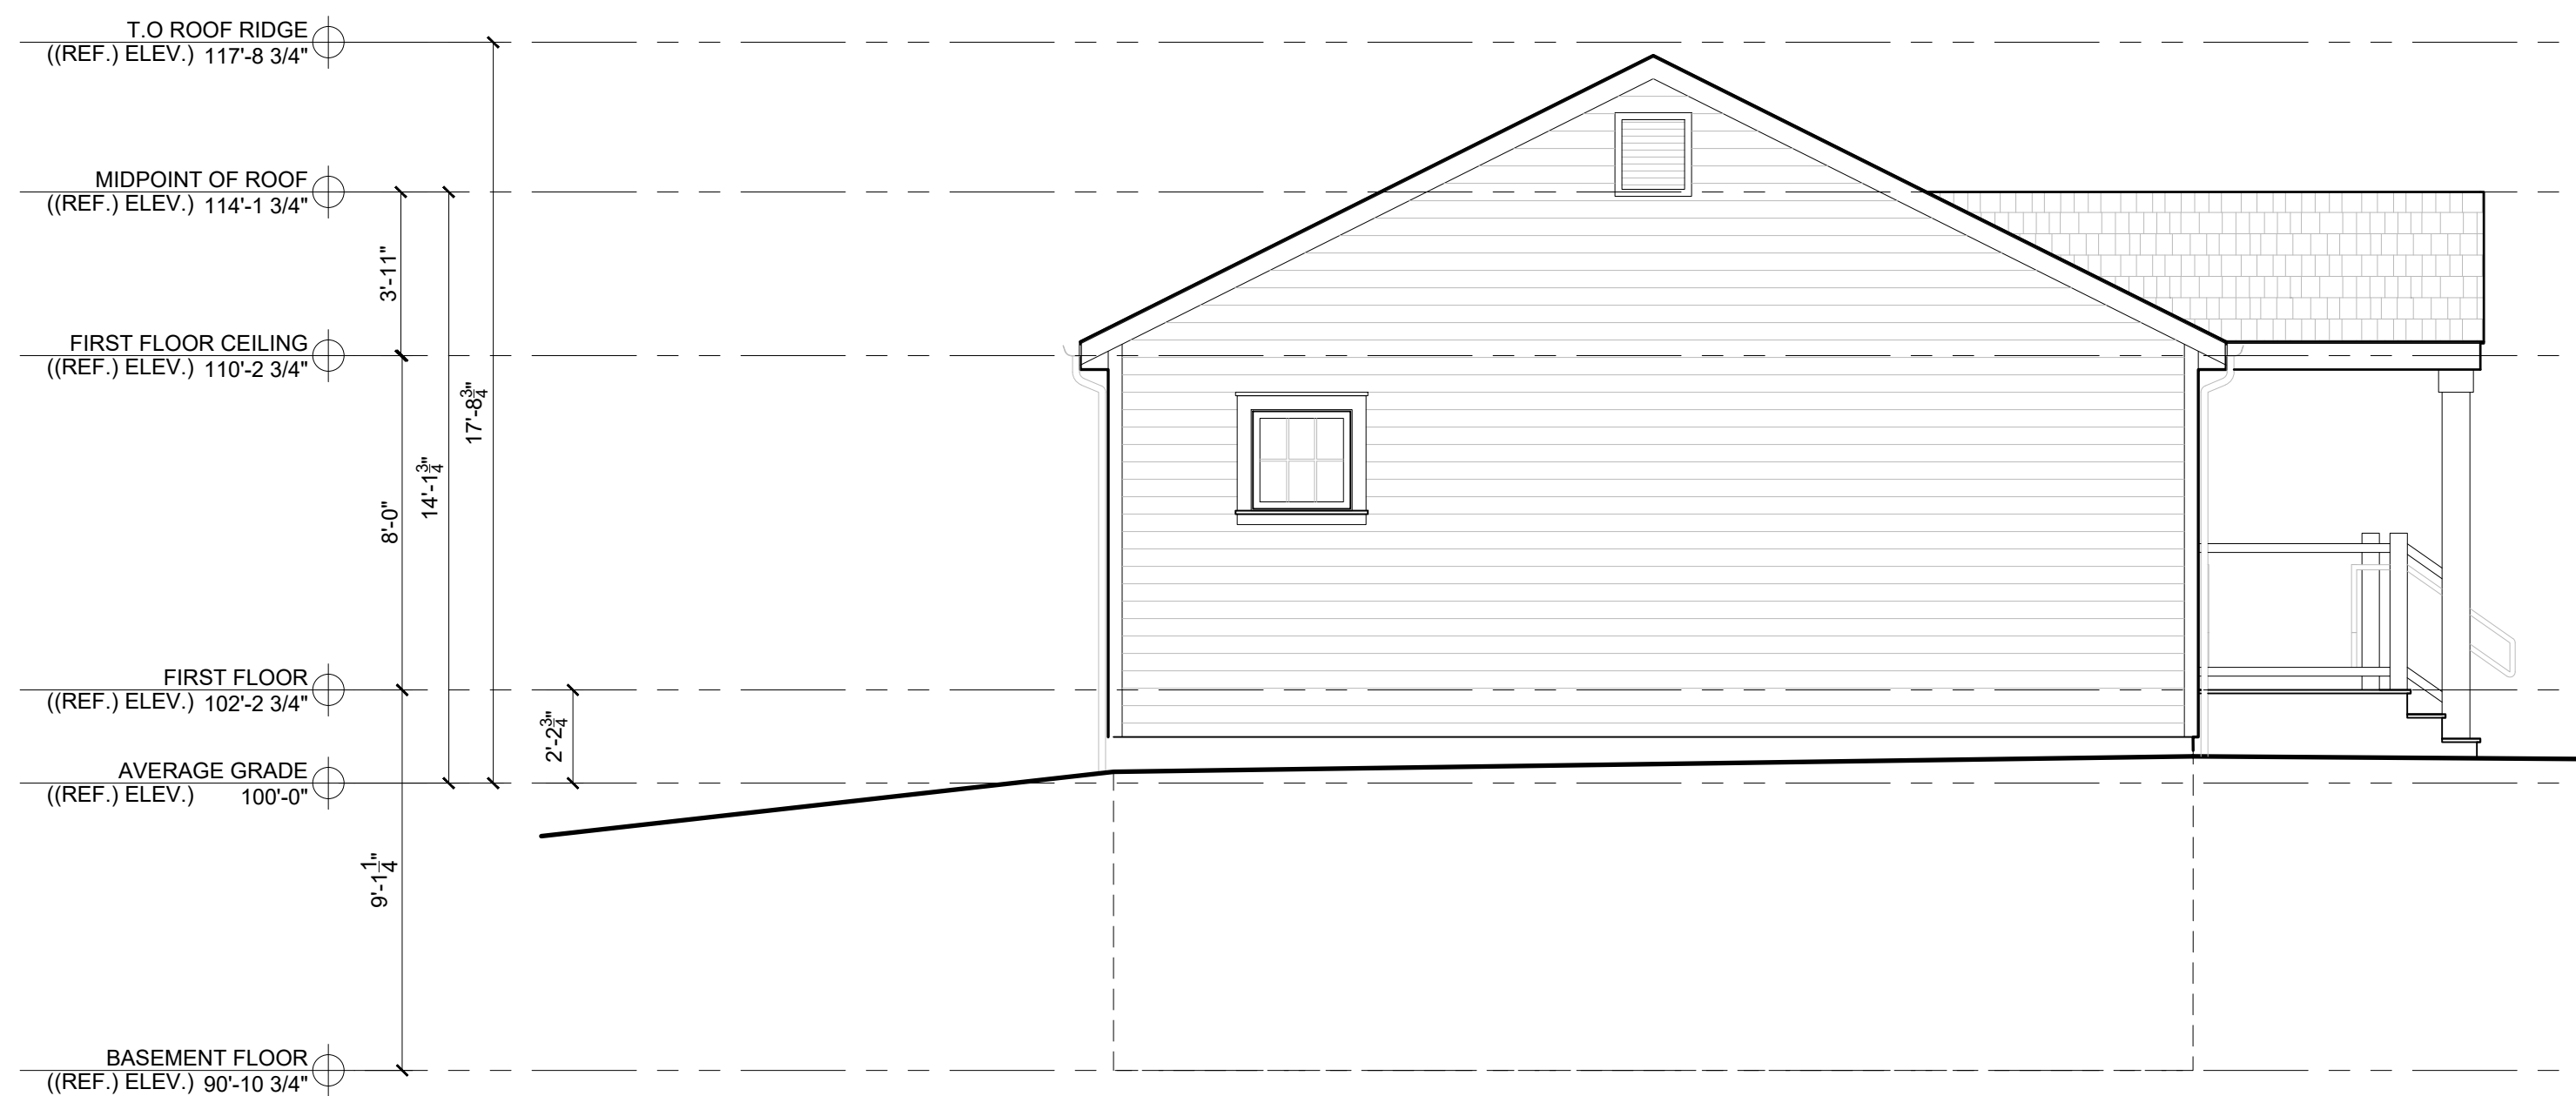

2 WEST ELEVATION  
1/4" = 1'-0"



1 SOUTH ELEVATION  
1/4" = 1'-0"


PROGRESS PRINT ONLY  
Not for Construction

# RIVERVIEW HOUSE

BOWDOINHAM, MAINE

02-06-26

NEW BUILDING

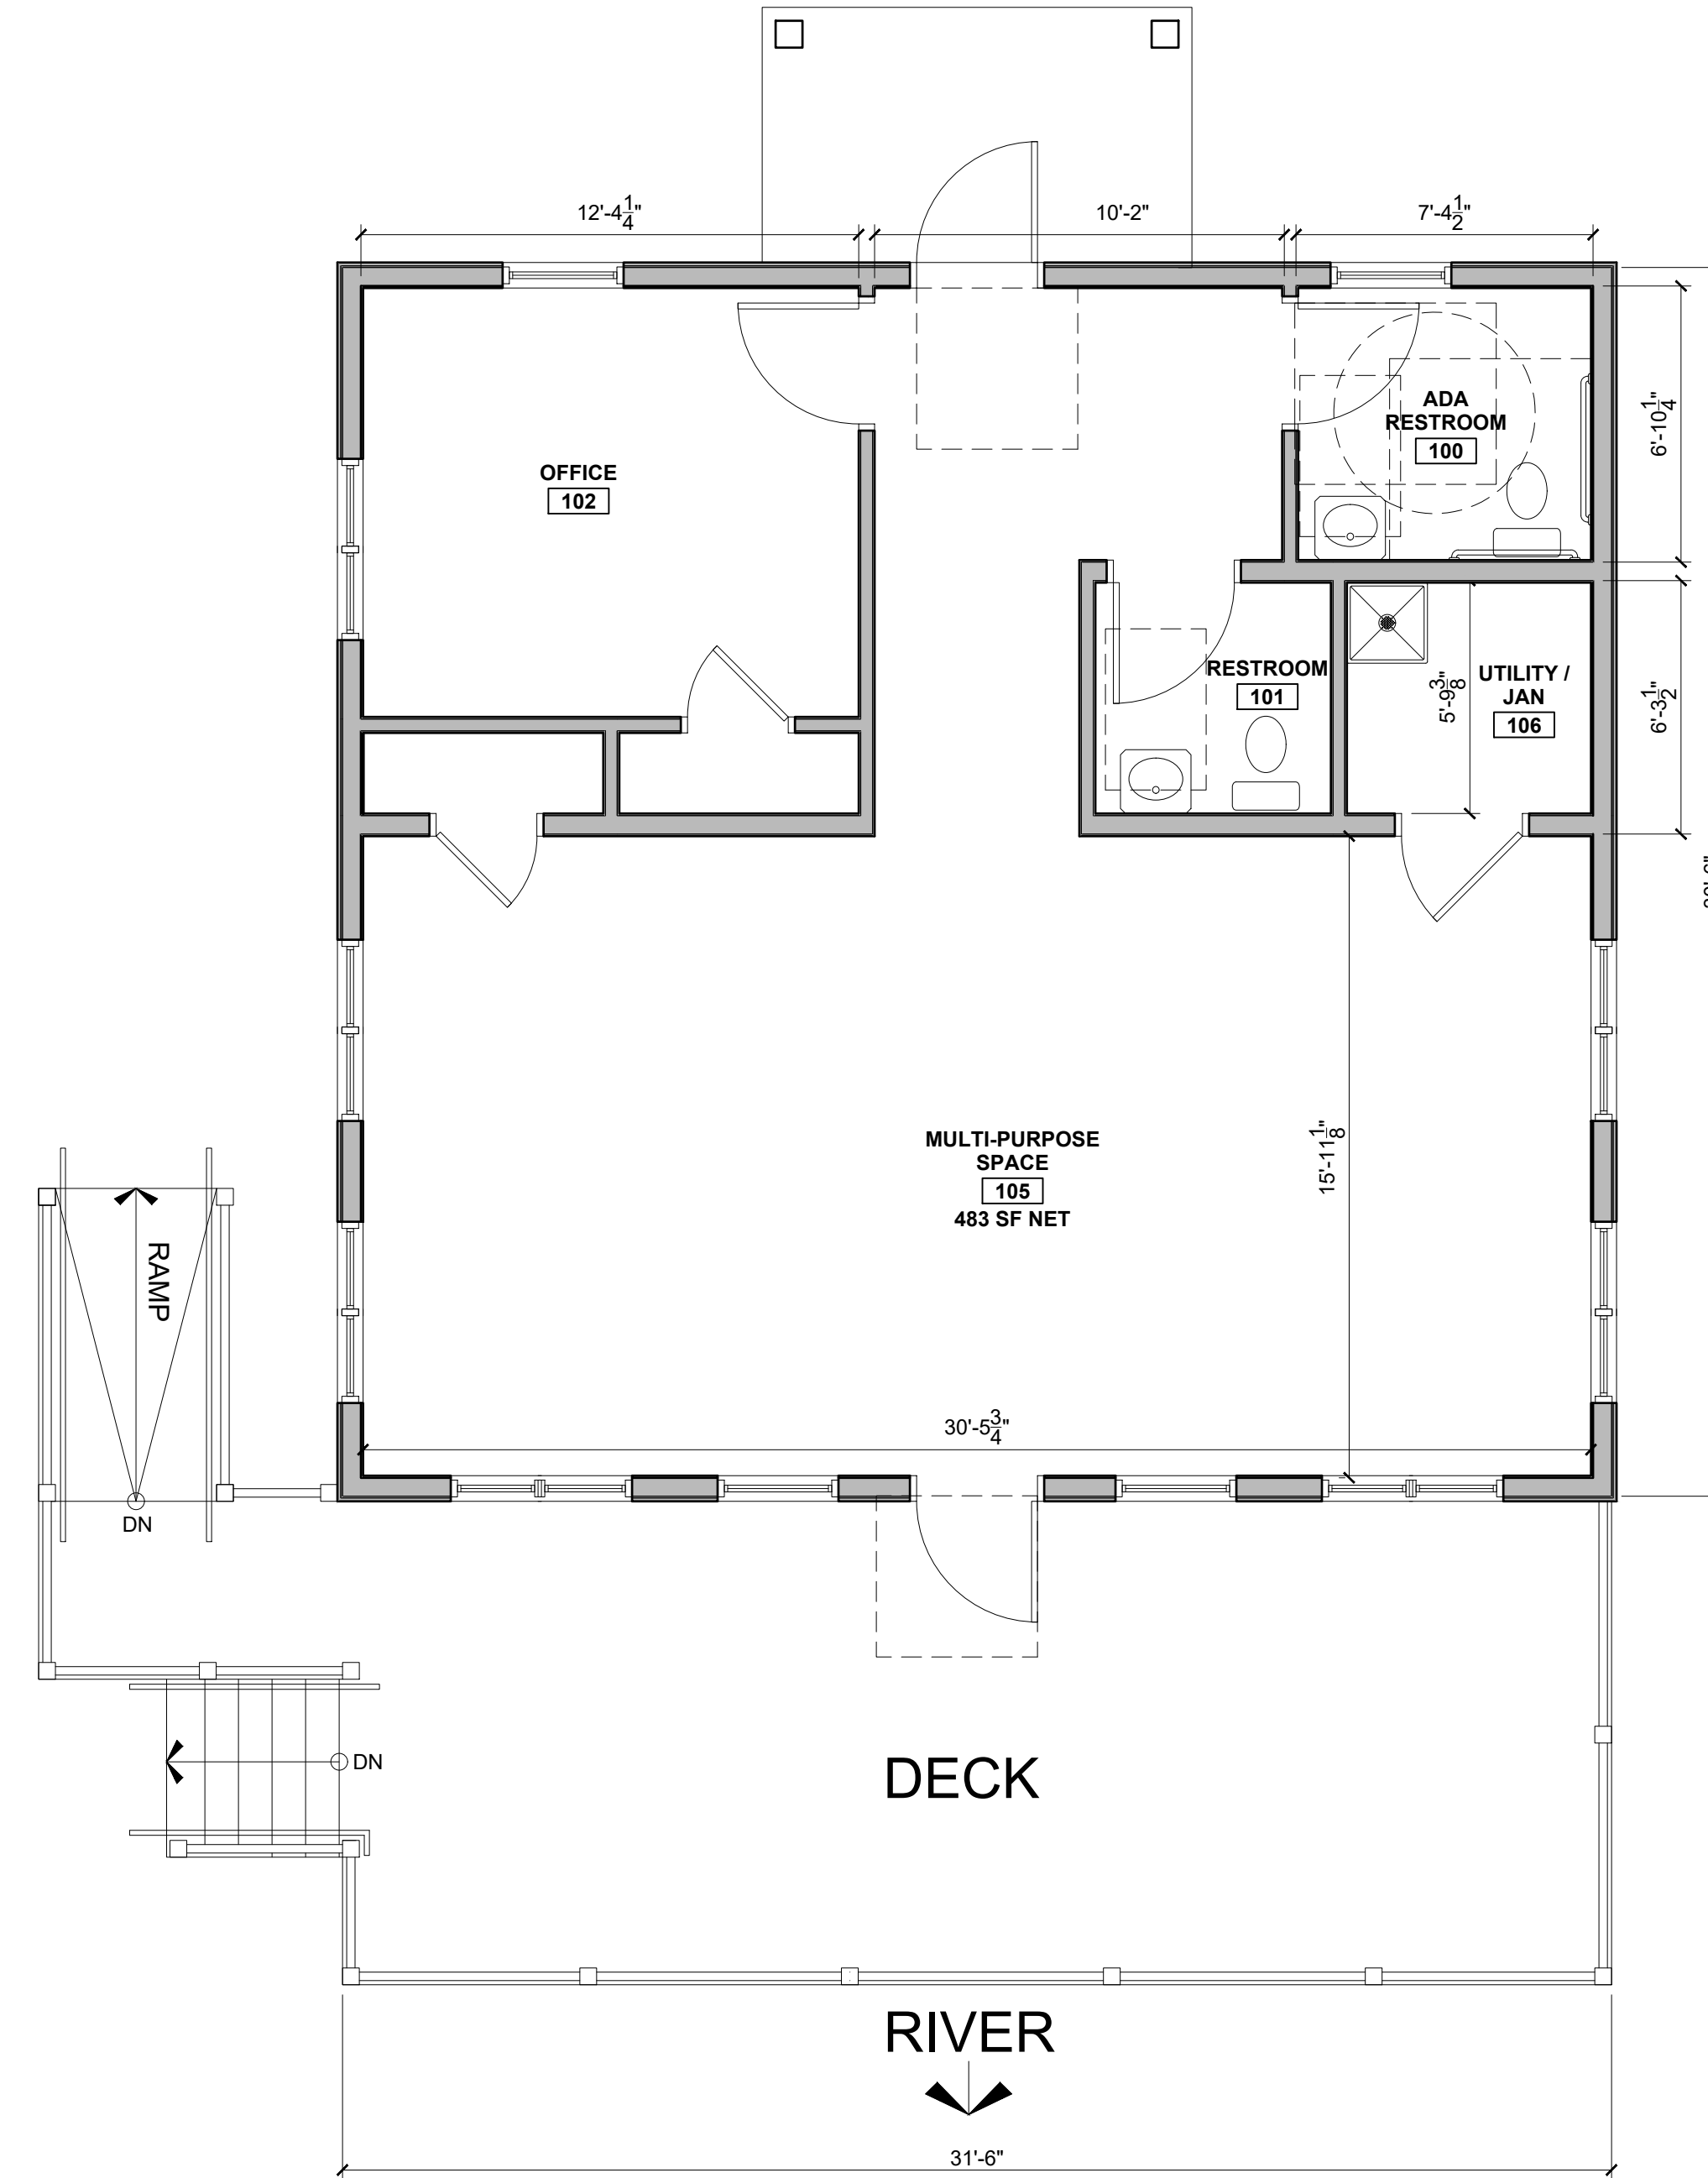

BUILDING FOOTPRINT 960 SF



1 CONCEPT PLAN - A - NEW BUILDING  
1/4" = 1'-0"

PROGRESS PRINT ONLY  
Not for Construction

RYAN SENATORE **ARCHITECTURE**

# RIVERVIEW HOUSE

BOWDOINHAM, MAINE

02-06-26  
NEW BUILDING



4 WEST ELEVATION  
1/4" = 1'-0"



3 SOUTH ELEVATION  
1/4" = 1'-0"



2 EAST ELEVATION  
1/4" = 1'-0"



1 NORTH ELEVATION  
1/4" = 1'-0"

PROGRESS PRINT ONLY  
Not for Construction