


RIVERVIEW HOUSE

BOWDOINHAM, MAINE

01-09-26

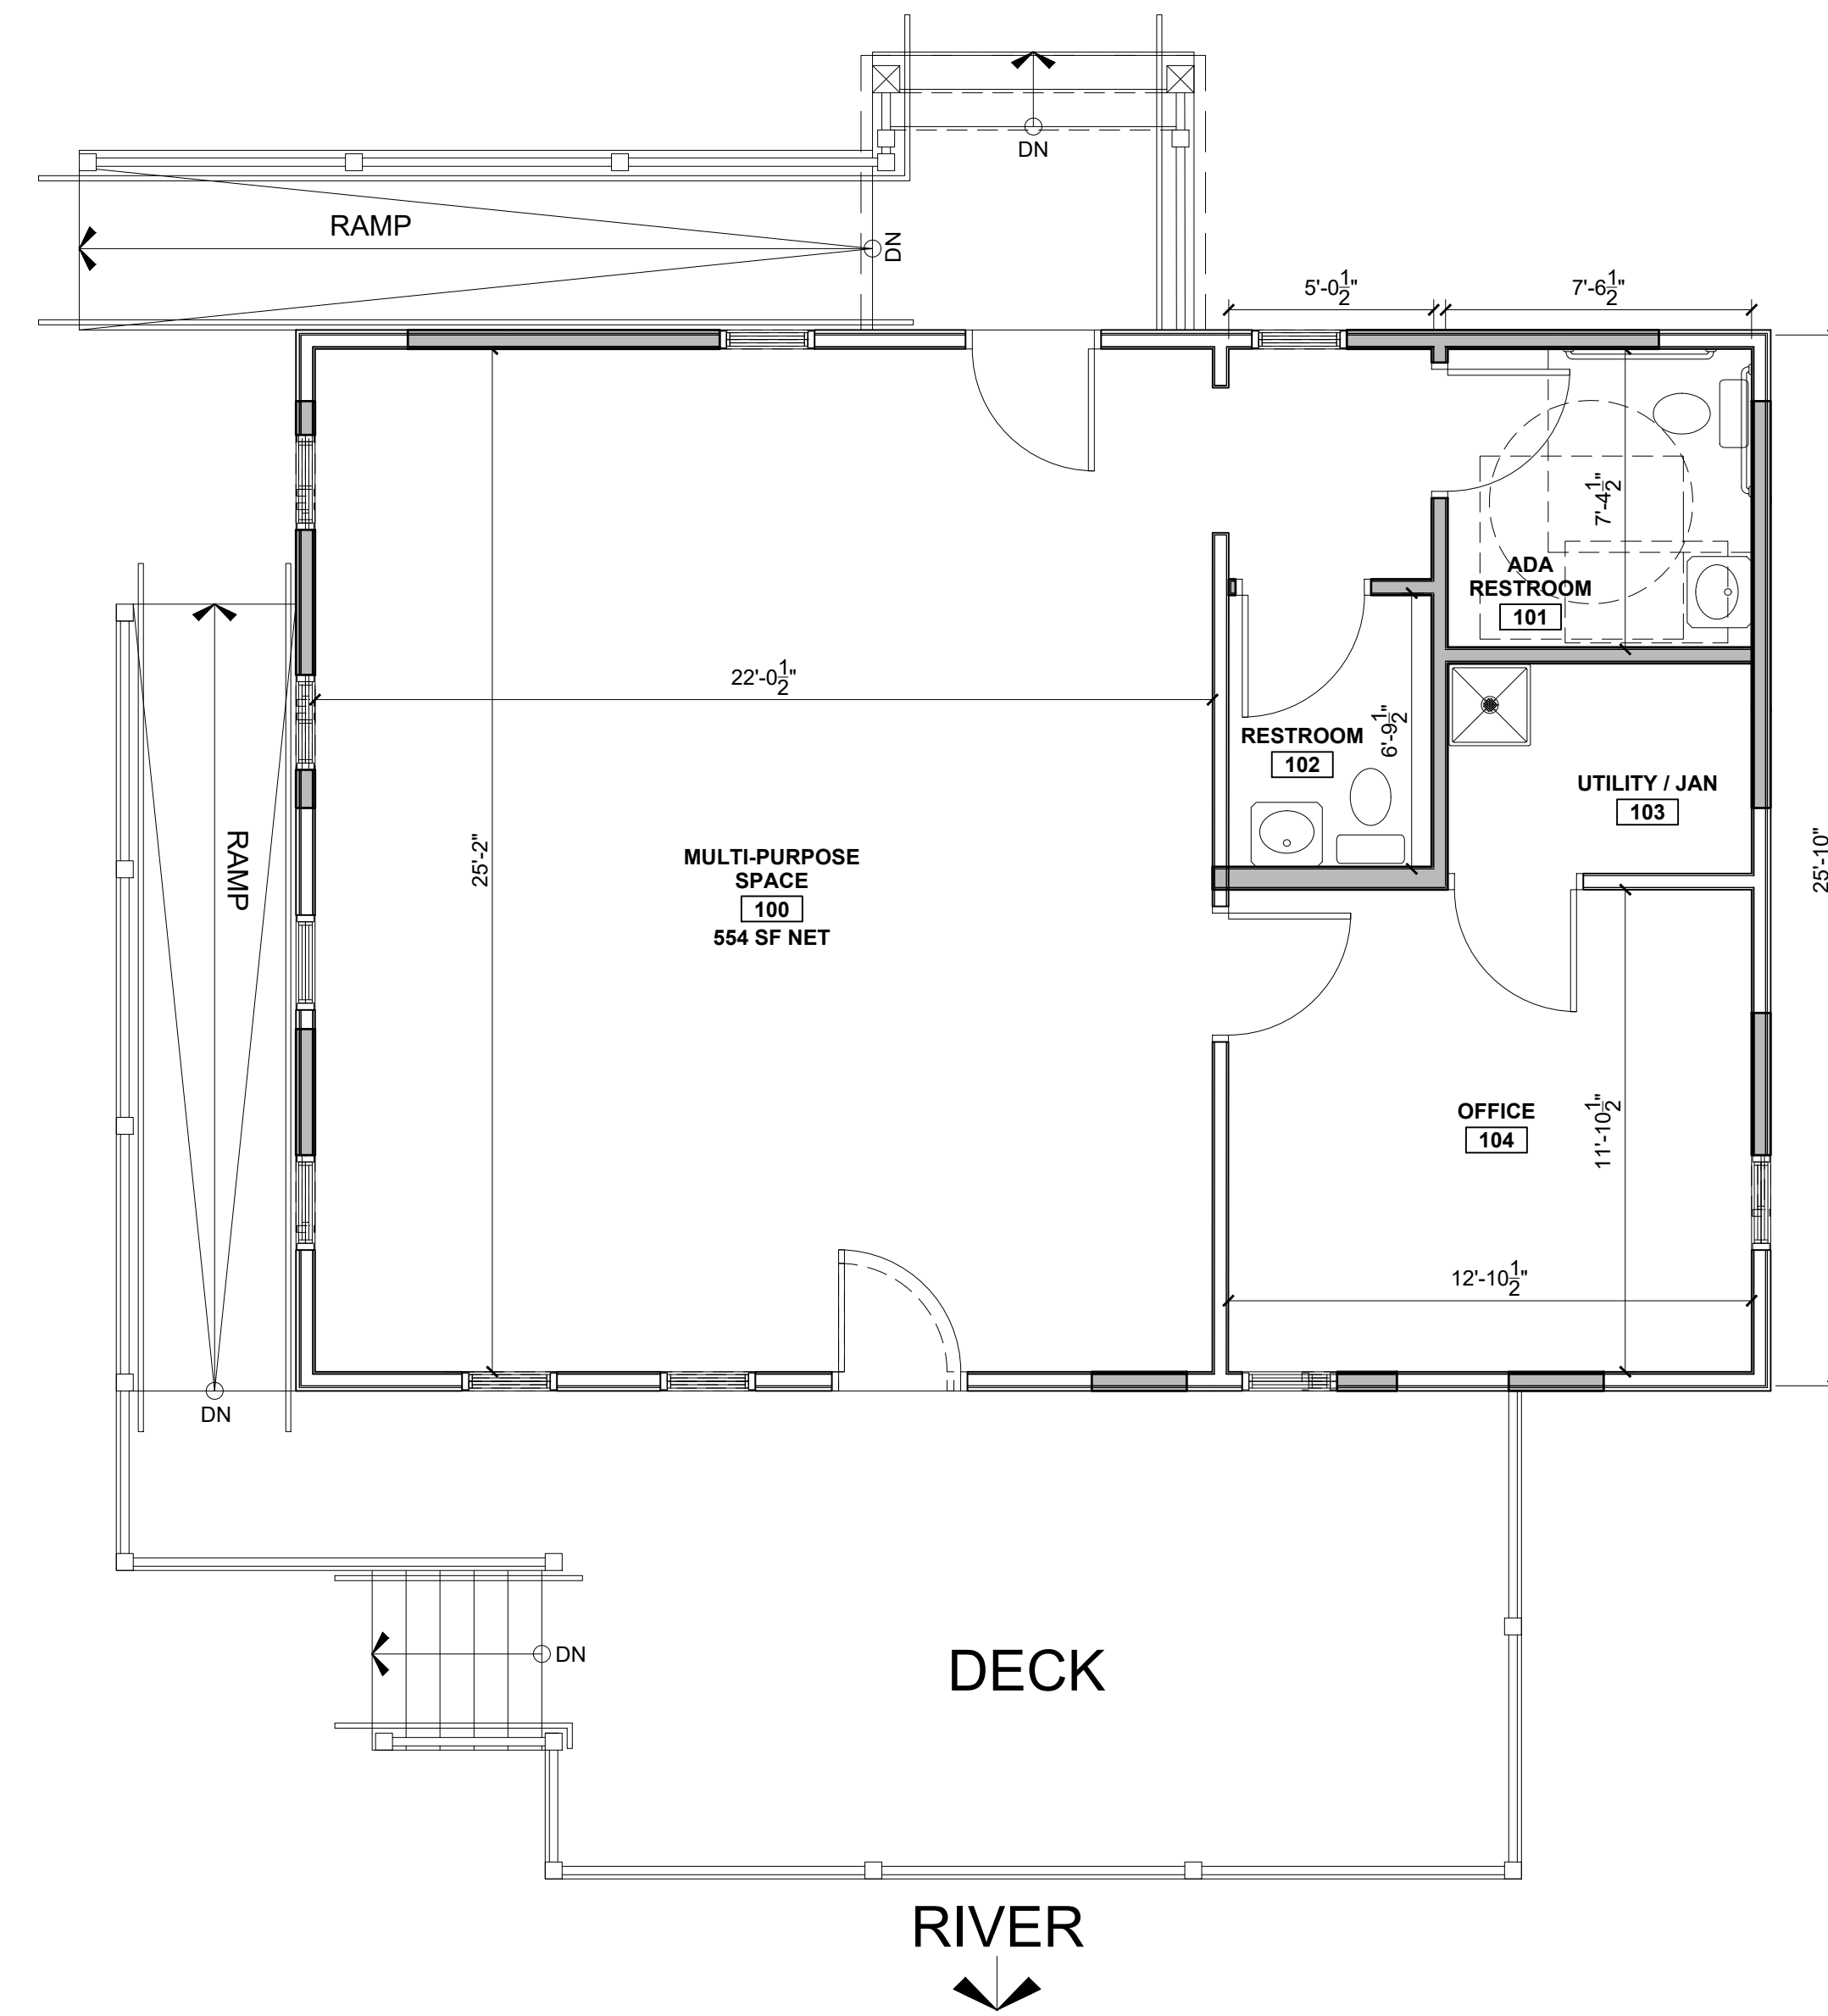


BUILDING FOOTPRINT 930 SF



2 CONCEPT PLAN - B - EXISTING BUILDING

1/4" = 1'-0"

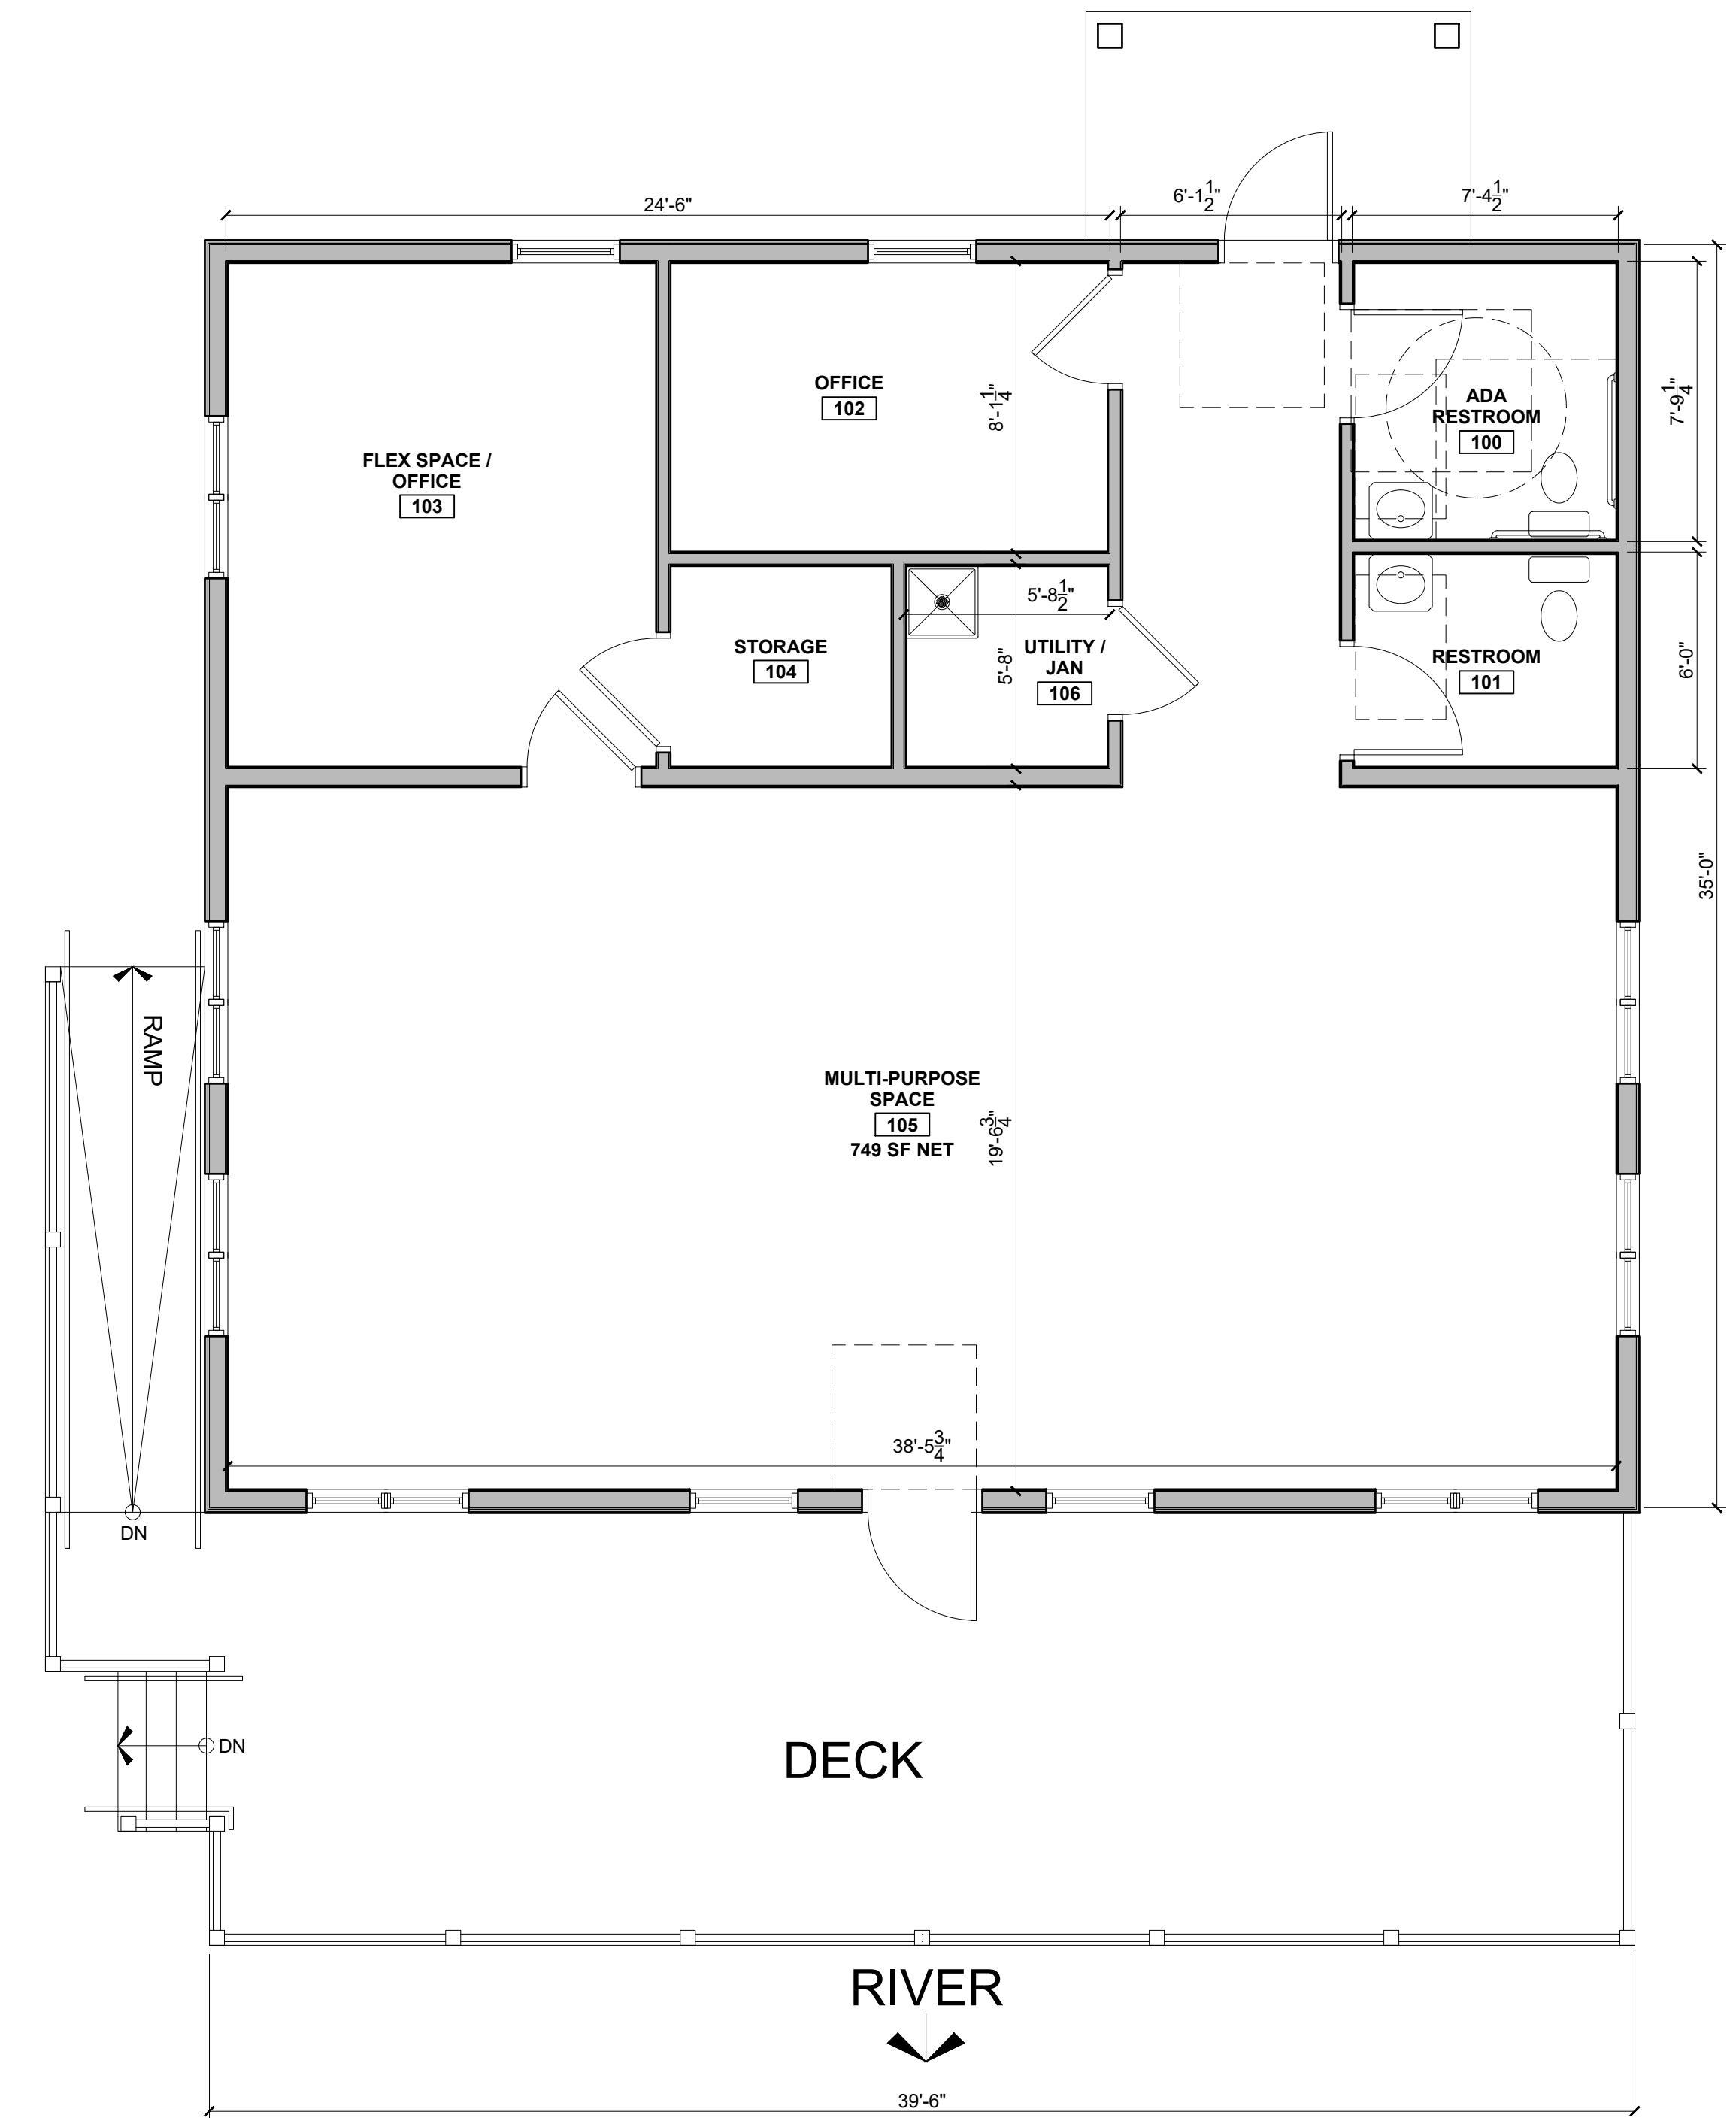

BUILDING FOOTPRINT 1,382 SF



1 CONCEPT PLAN - A - NEW BUILDING

1/4" = 1'-0"

PROGRESS PRINT ONLY
Not for Construction


RYAN SENATORE ARCHITECTURE

RIVERVIEW HOUSE

BOWDOINHAM, MAINE

01-09-26


RENOVATED EXISTING BUILDING

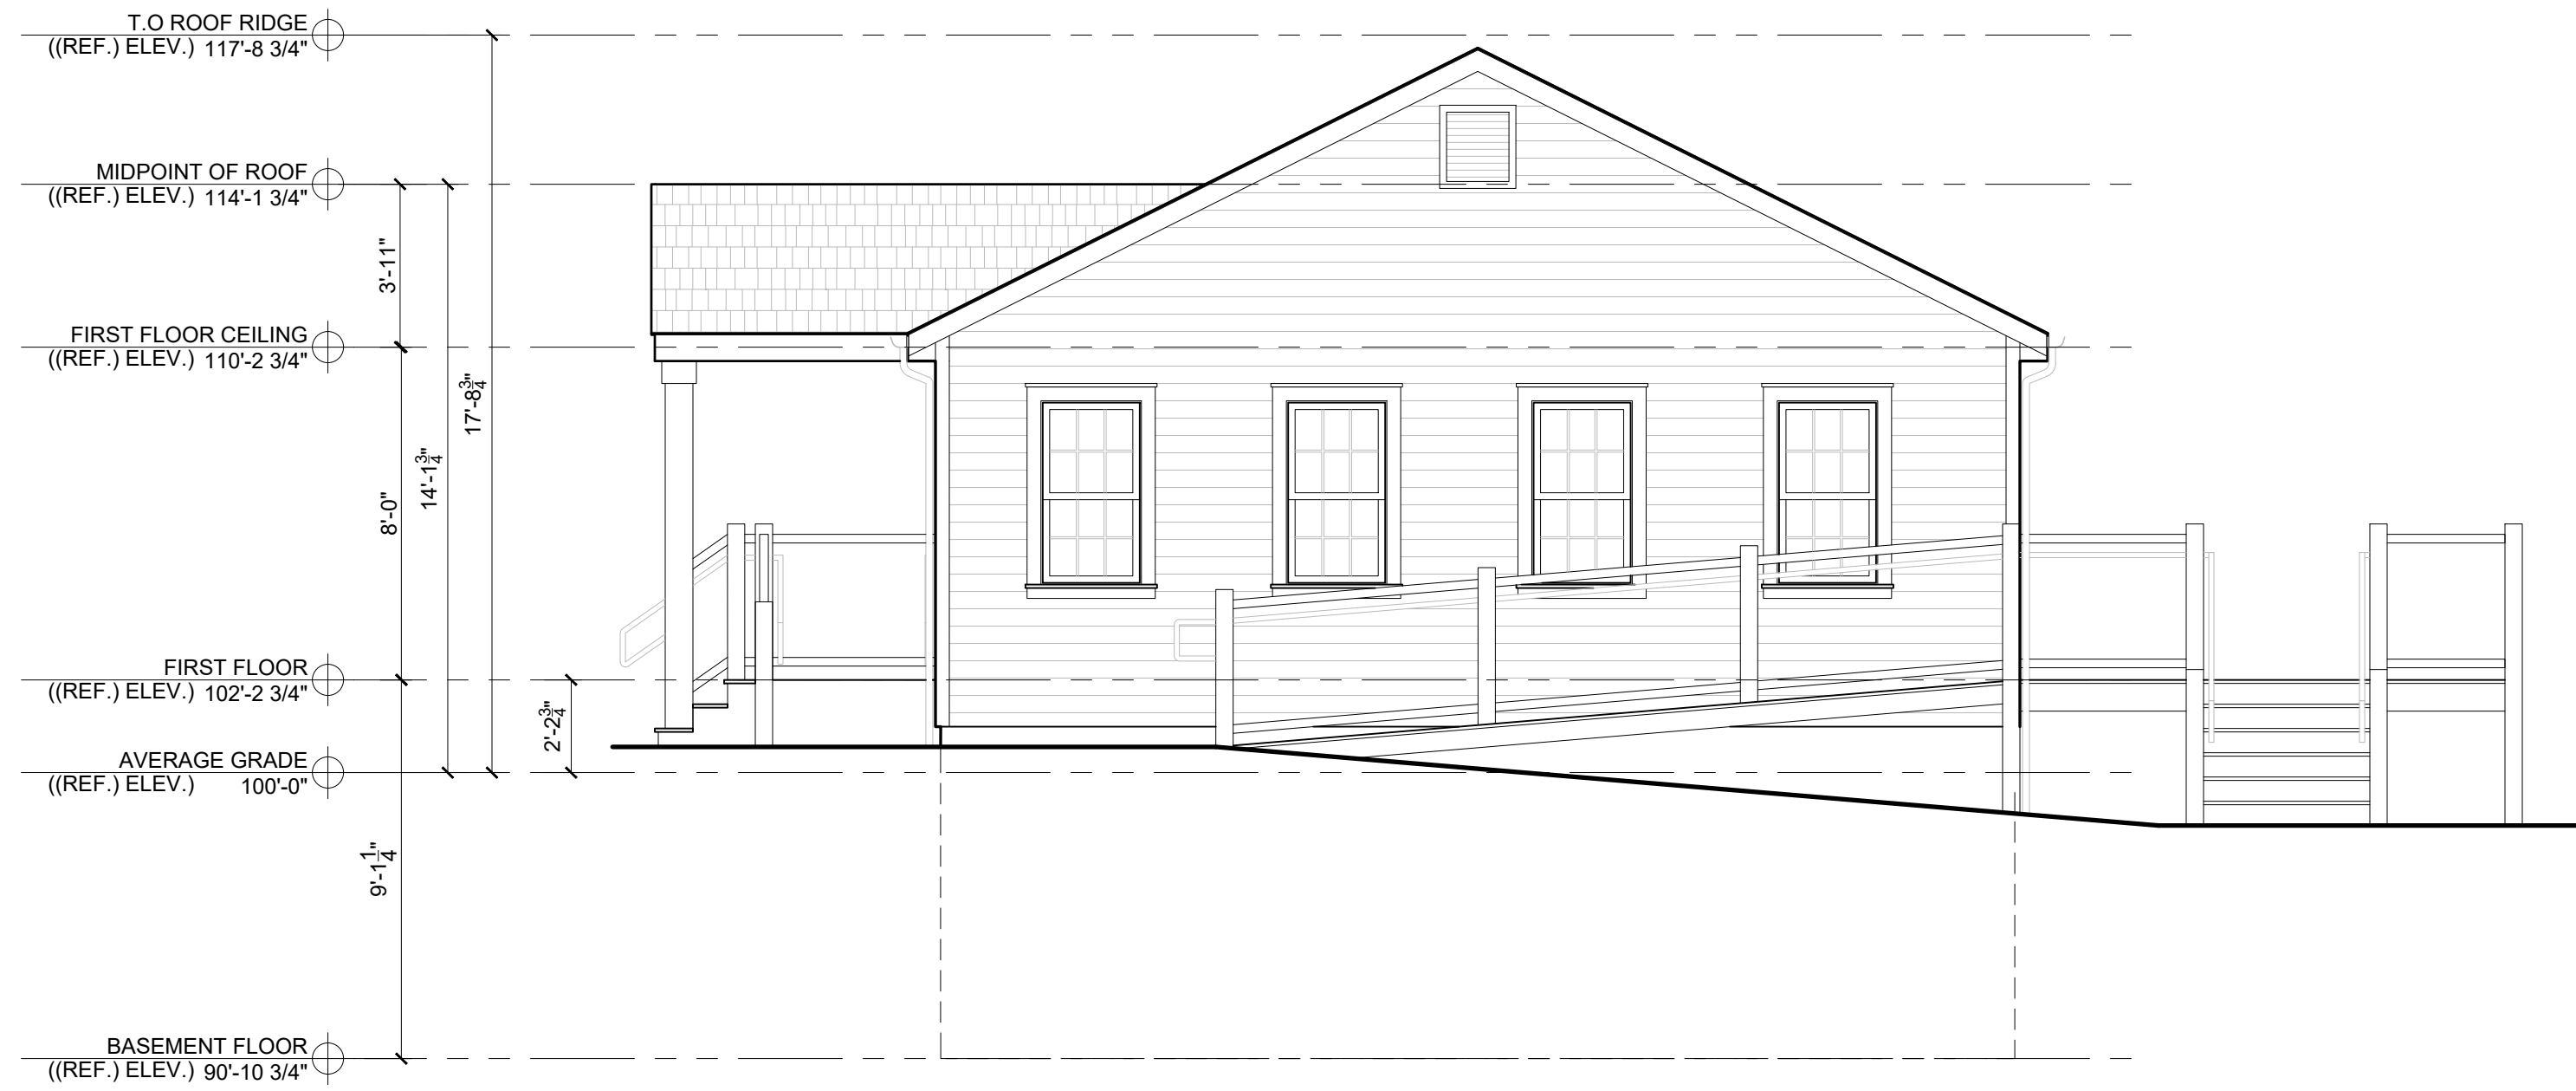

4 EAST ELEVATION
1/4" = 1'-0"



3 NORTH ELEVATION
1/4" = 1'-0"

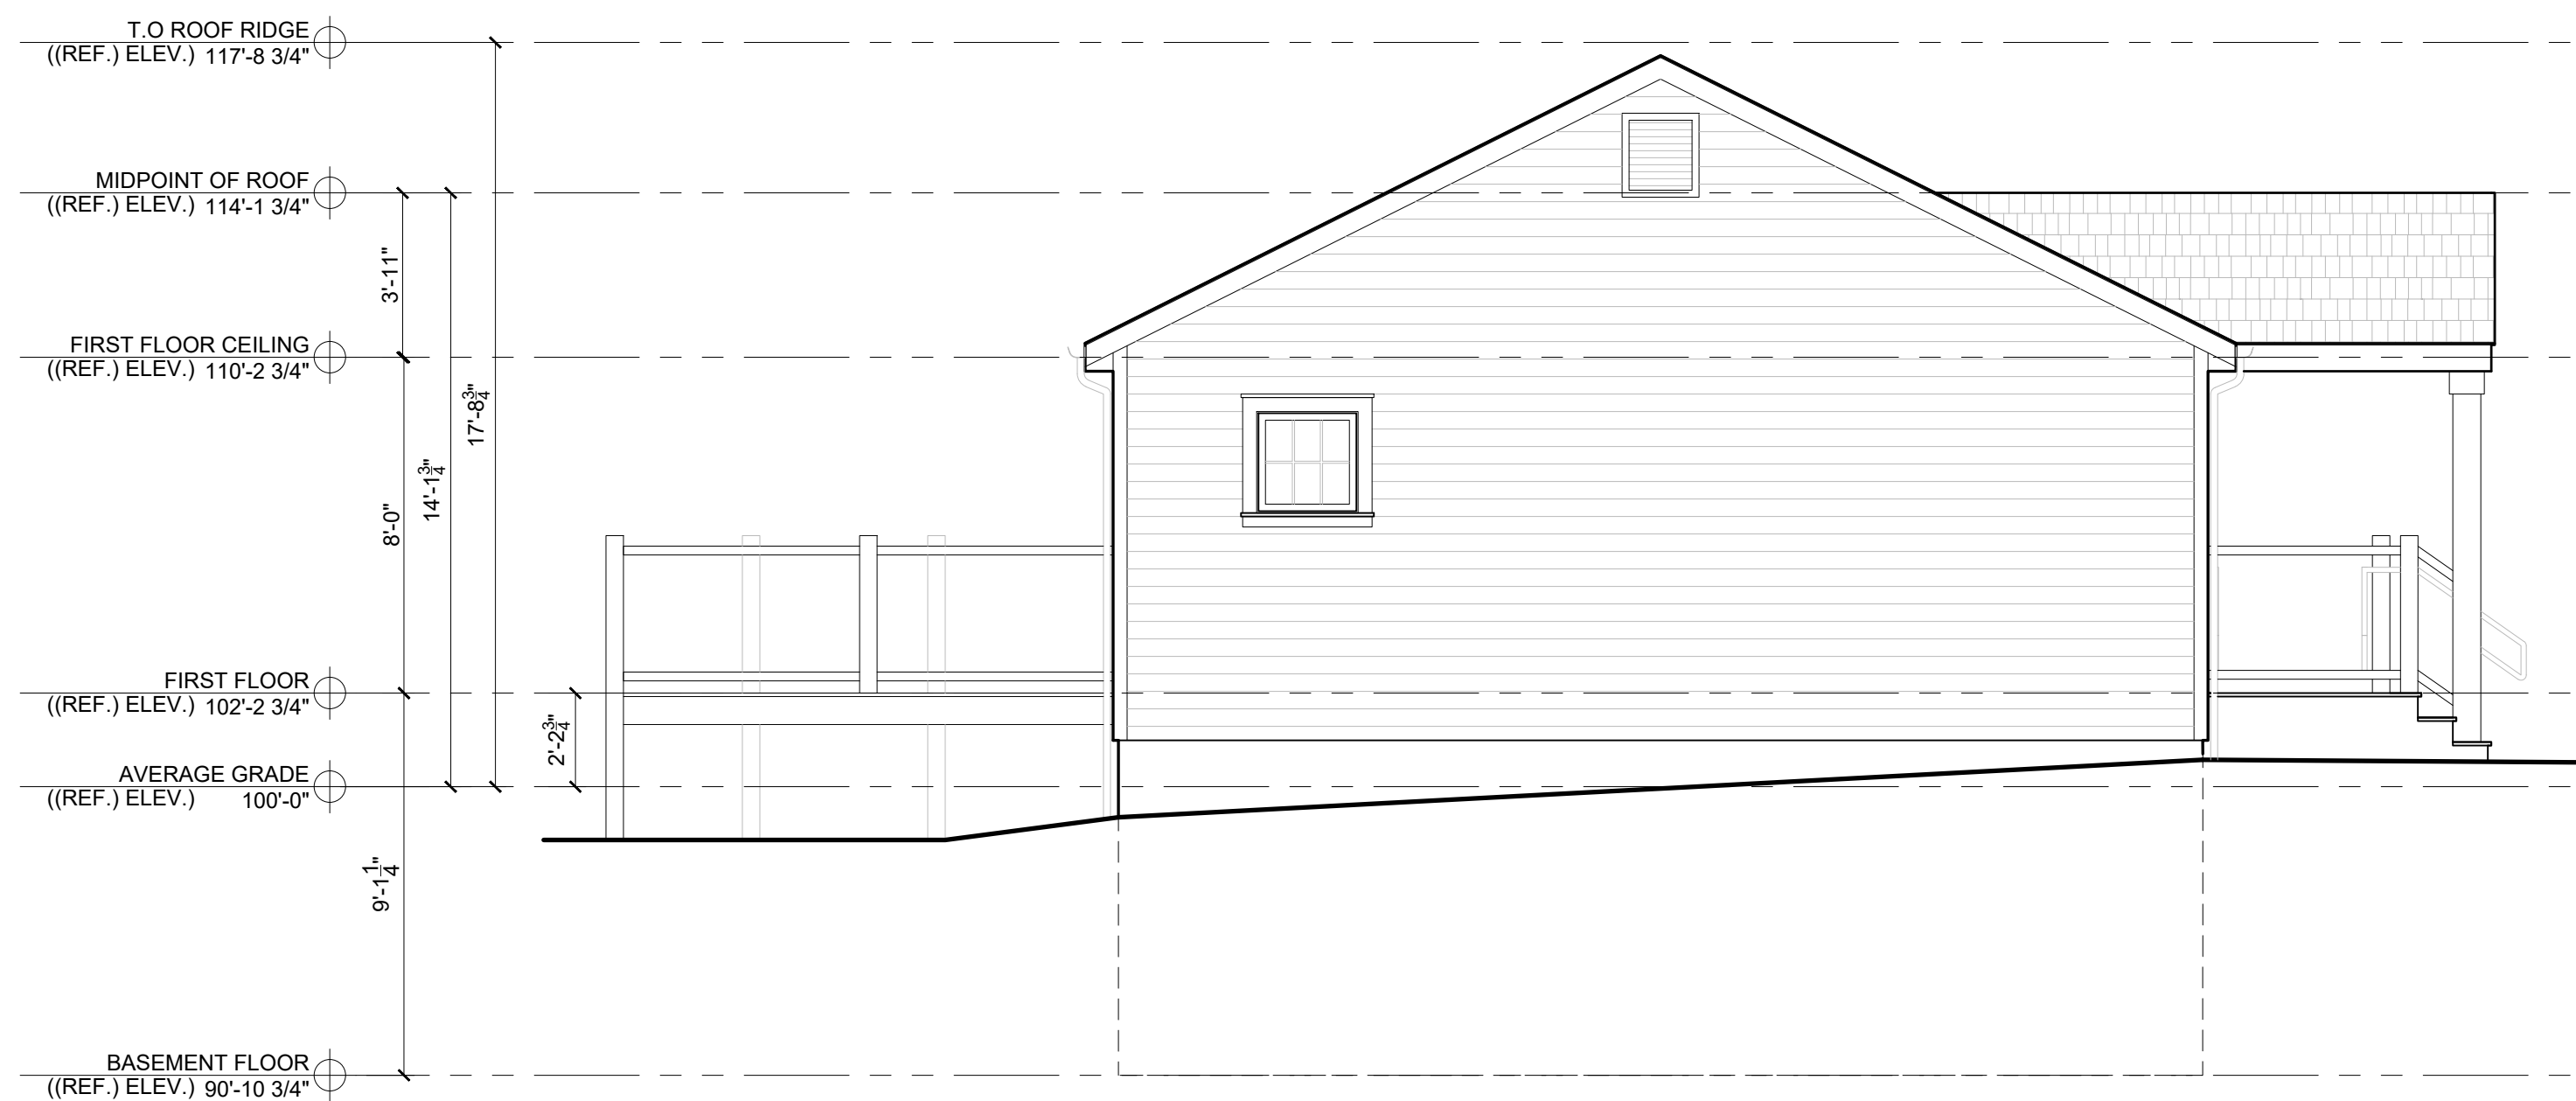

2 WEST ELEVATION
1/4" = 1'-0"



1 SOUTH ELEVATION
1/4" = 1'-0"

PROGRESS PRINT ONLY
Not for Construction

RIVERVIEW HOUSE

BOWDOINHAM, MAINE

01-09-26
NEW BUILDING




4 WEST ELEVATION
1/4" = 1'-0"



3 SOUTH ELEVATION
1/4" = 1'-0"



2 EAST ELEVATION
1/4" = 1'-0"

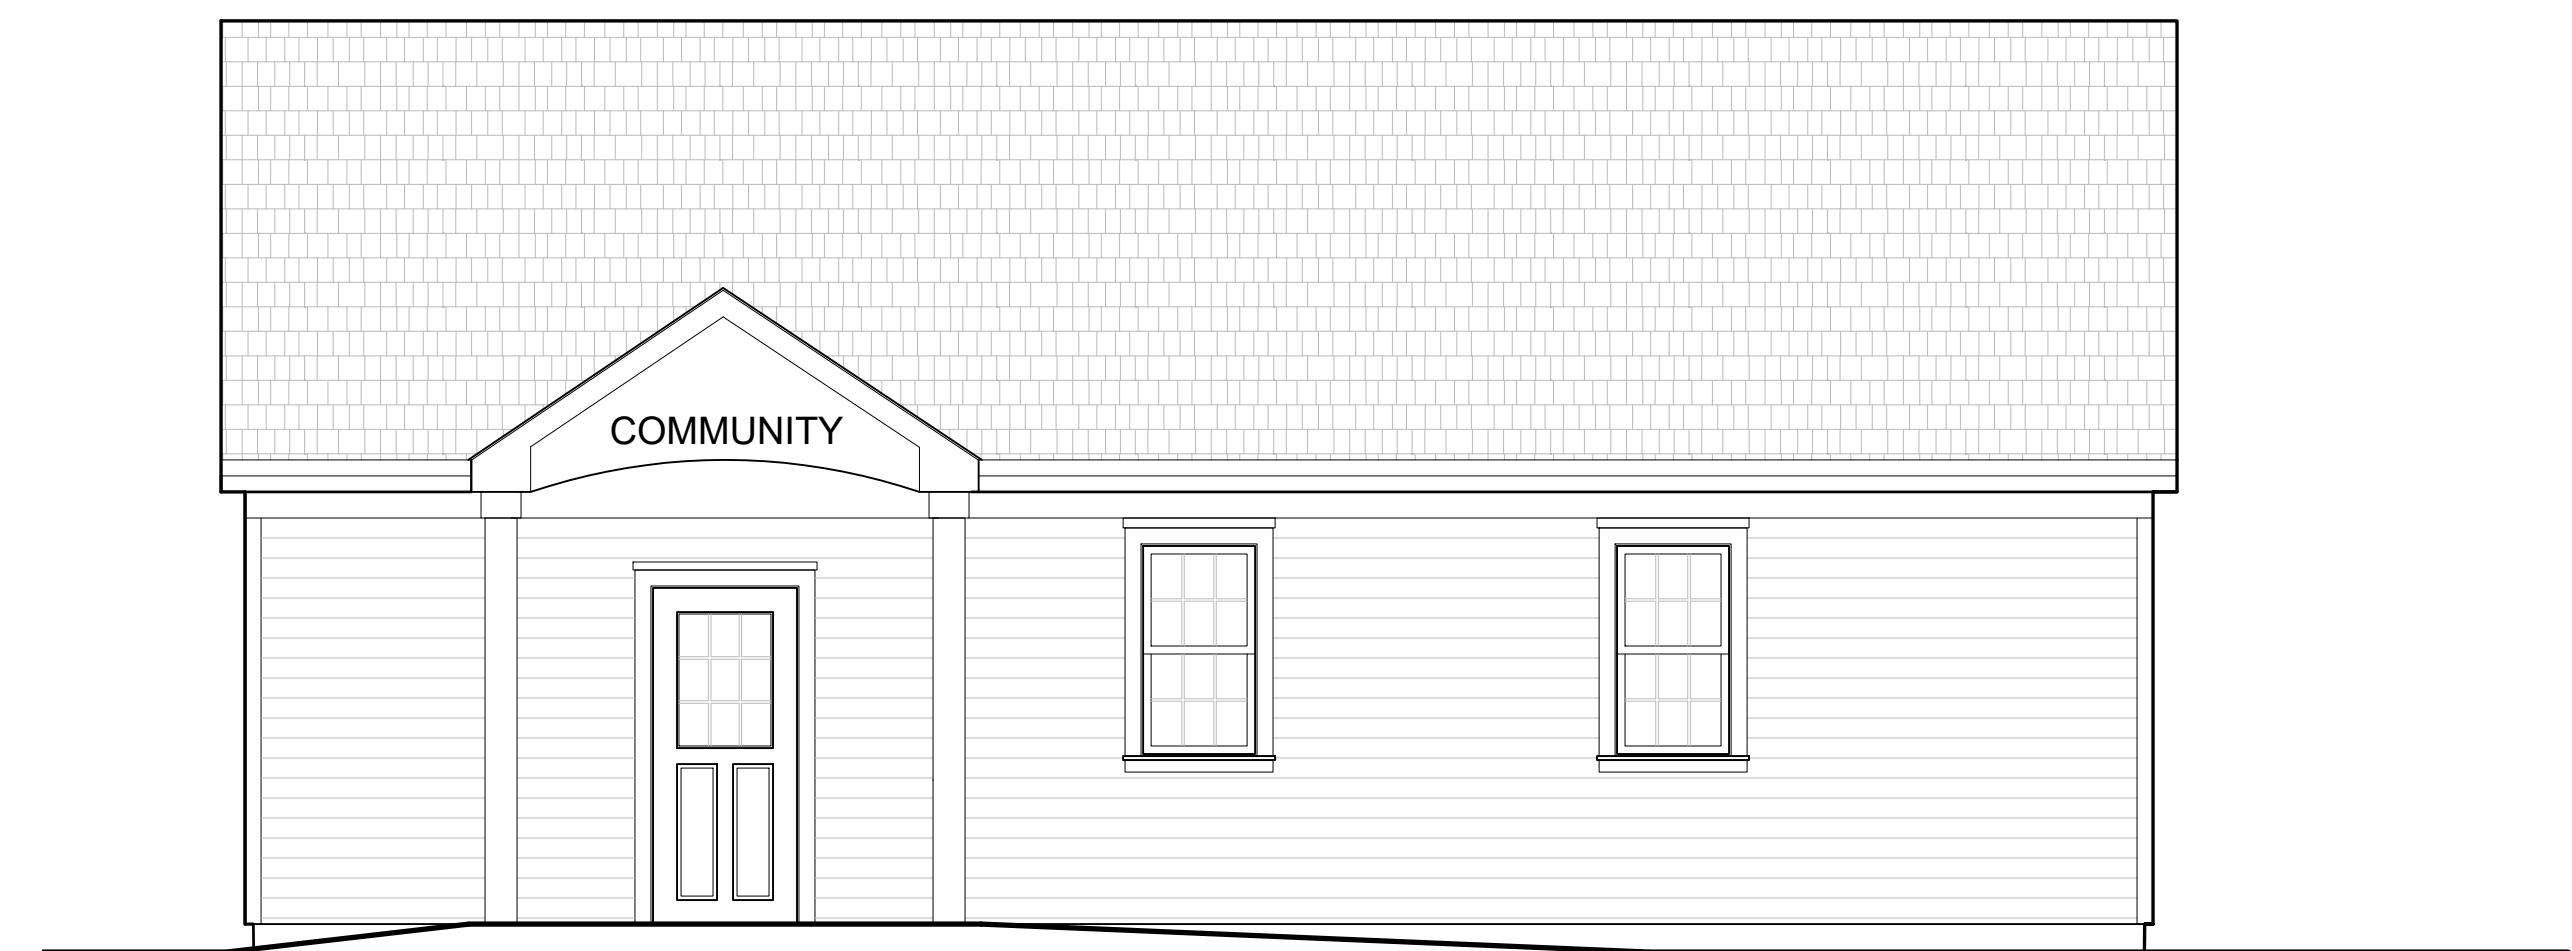

1 NORTH ELEVATION
1/4" = 1'-0"

PROGRESS PRINT ONLY
Not for Construction