

2 SIGHTLINE DISTANCE DETAIL  
SCALE: 1" = 30'-0"



BLDG A



BLDG B




BLDG C



BLDG D


3 ADJACENT STREETSCAPE ELEVATIONS DETAIL  
SCALE: N.T.S.

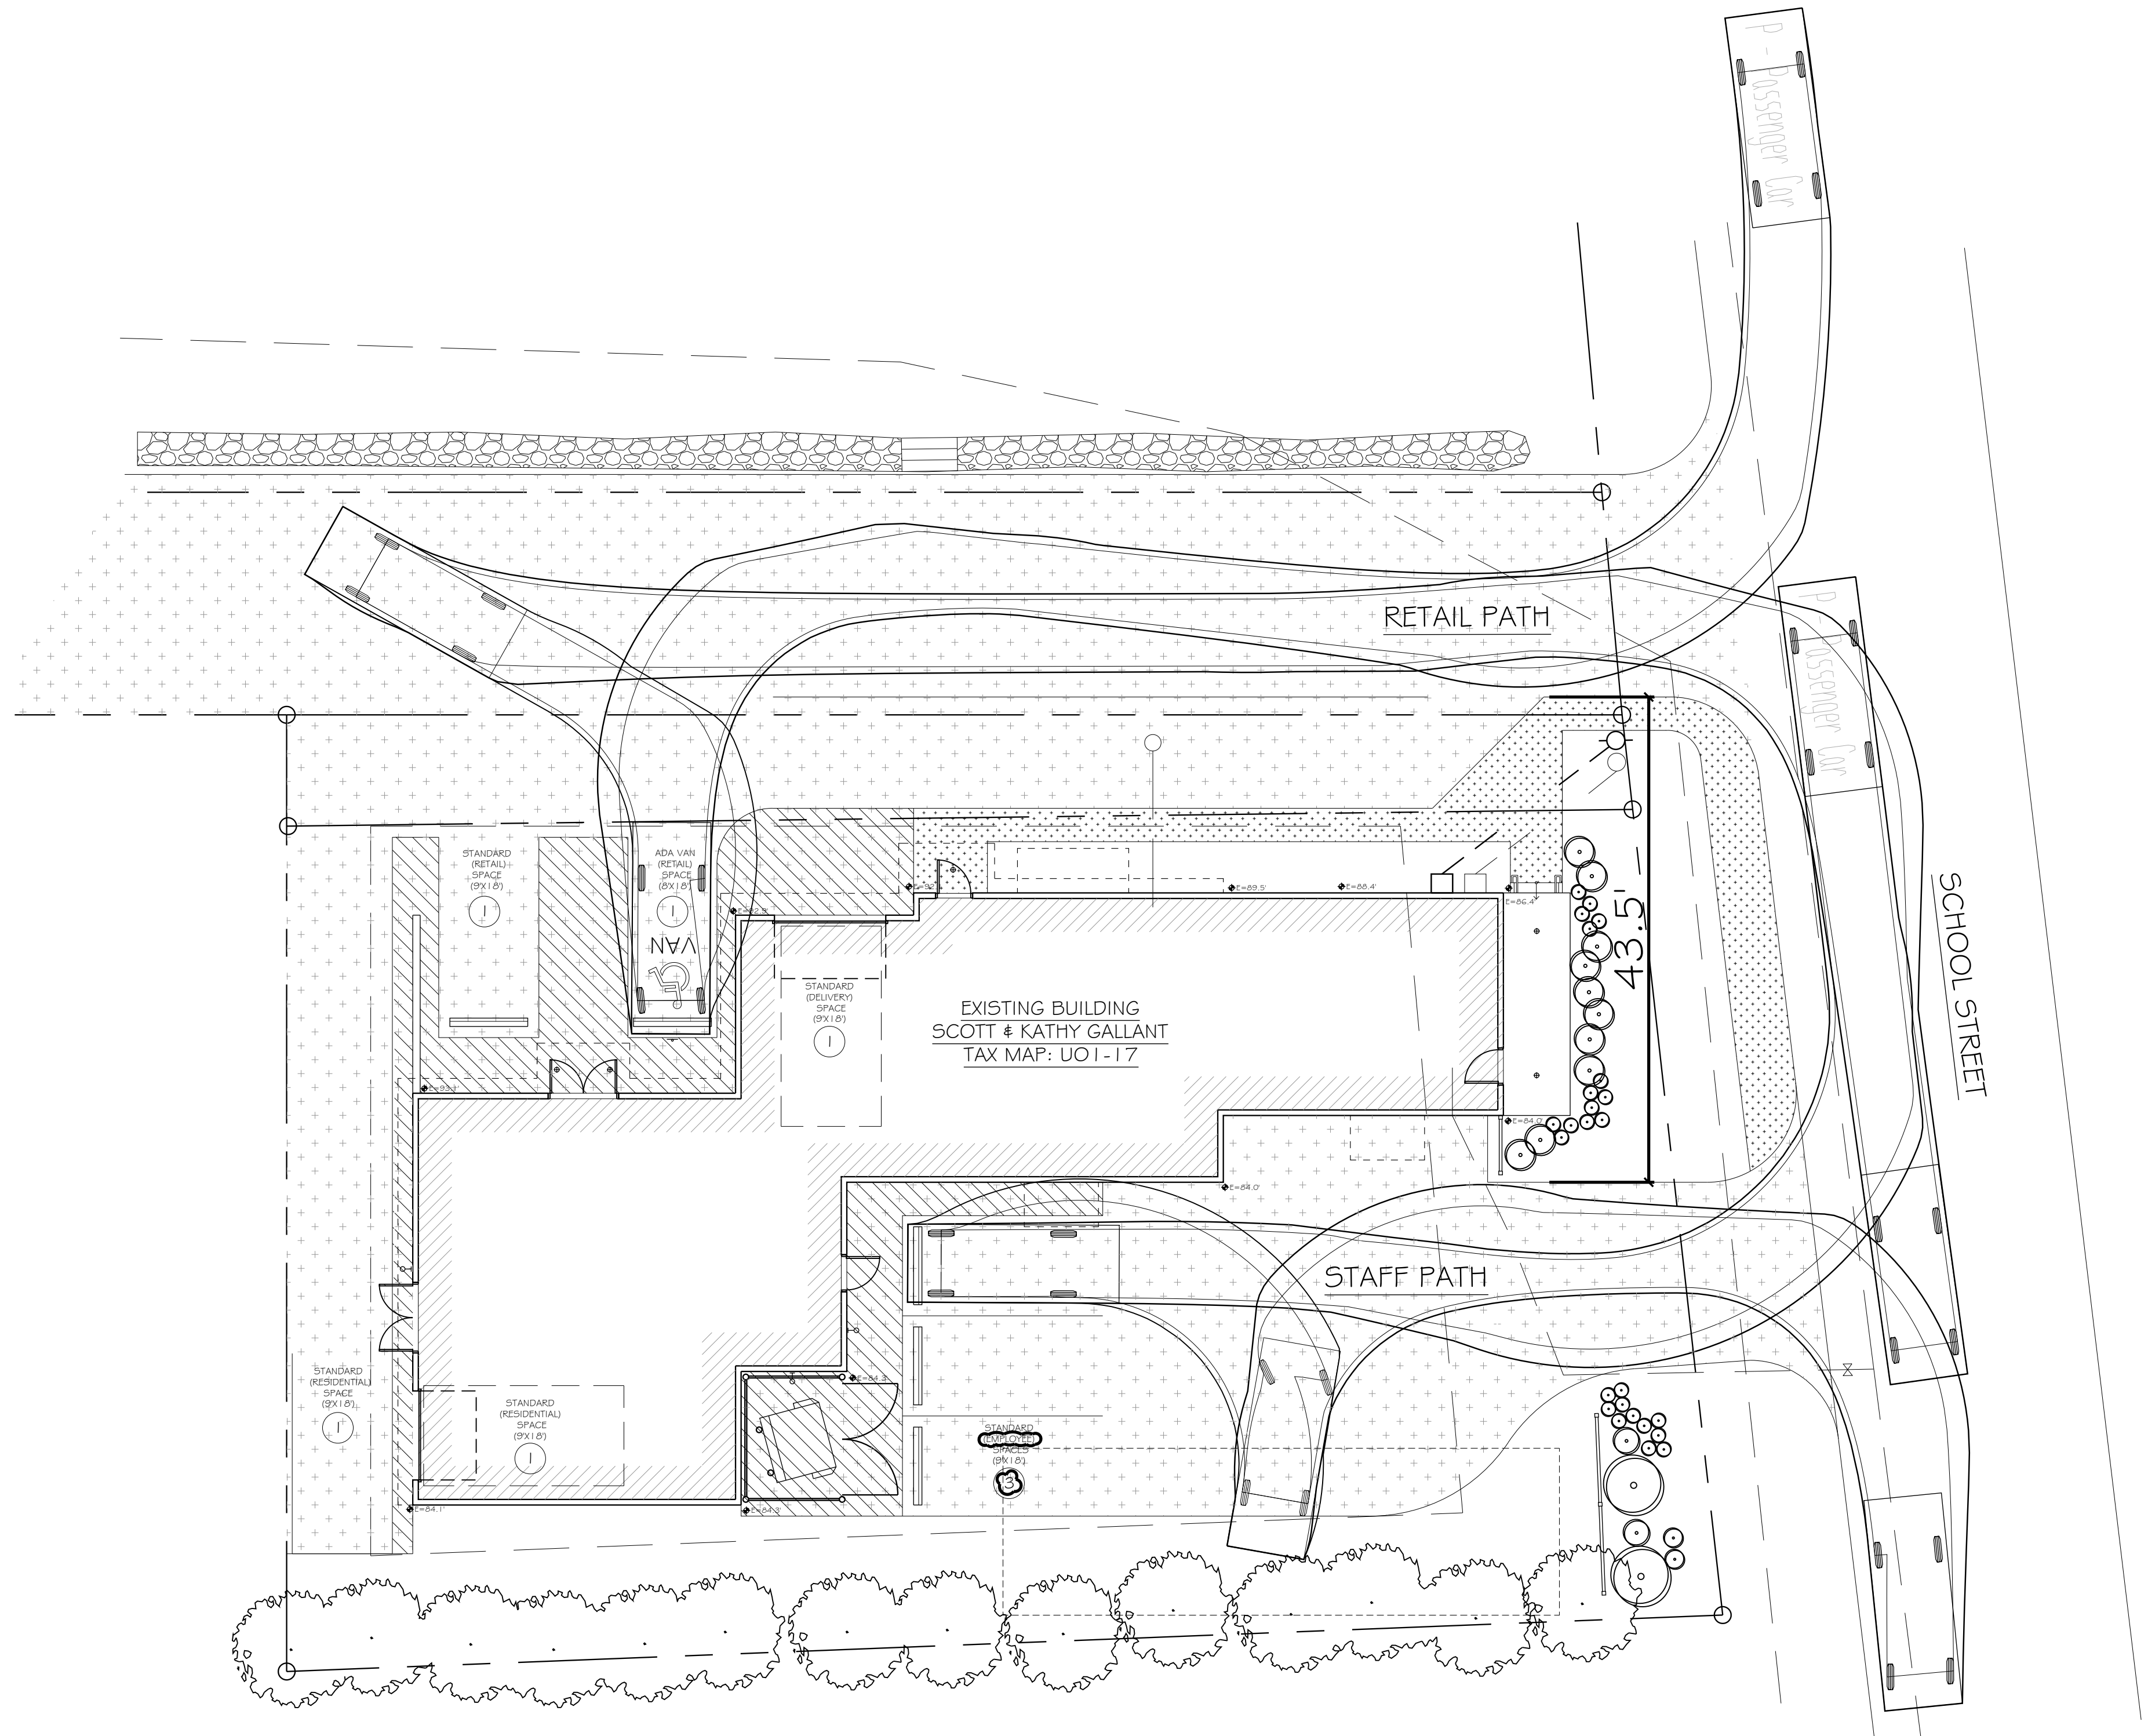

1 SITE VEHICULAR MOVEMENT DETAIL  
SCALE: 1" = 10'-0"

**PLATZ ASSOCIATES**  
Architects - Engineers  
Construction Managers  
Tel 207-784-2941  
Fax 207-784-3866  
Two Great Falls Plaza, Auburn, Maine 04210

Proposed Renovation of:  
**BOWDOINHAM APOTHECARY**  
MIXED-USE MARIJUANA PRODUCTION  
& RETAIL STORE  
17 SCHOOL STREET  
Bowdoinham, Maine 04008

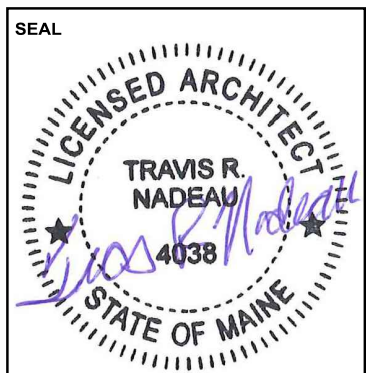

ORIGINAL DATE: 02/10/2022		
DRAWING ISSUE		
No.	DESCRIPTION	DATE

JOB NO. 202123

DRAWN BY ZML CHECKED BY TRN

SHEET TITLE SITE DETAILS

SHEET

**C101**