

2 SIGHTLINE DISTANCE DETAIL  
SCALE: 1" = 30'-0"



BLDG A



BLDG B




BLDG C




BLDG D

3 ADJACENT STREETSCAPE ELEVATIONS DETAIL  
SCALE: N.T.S.

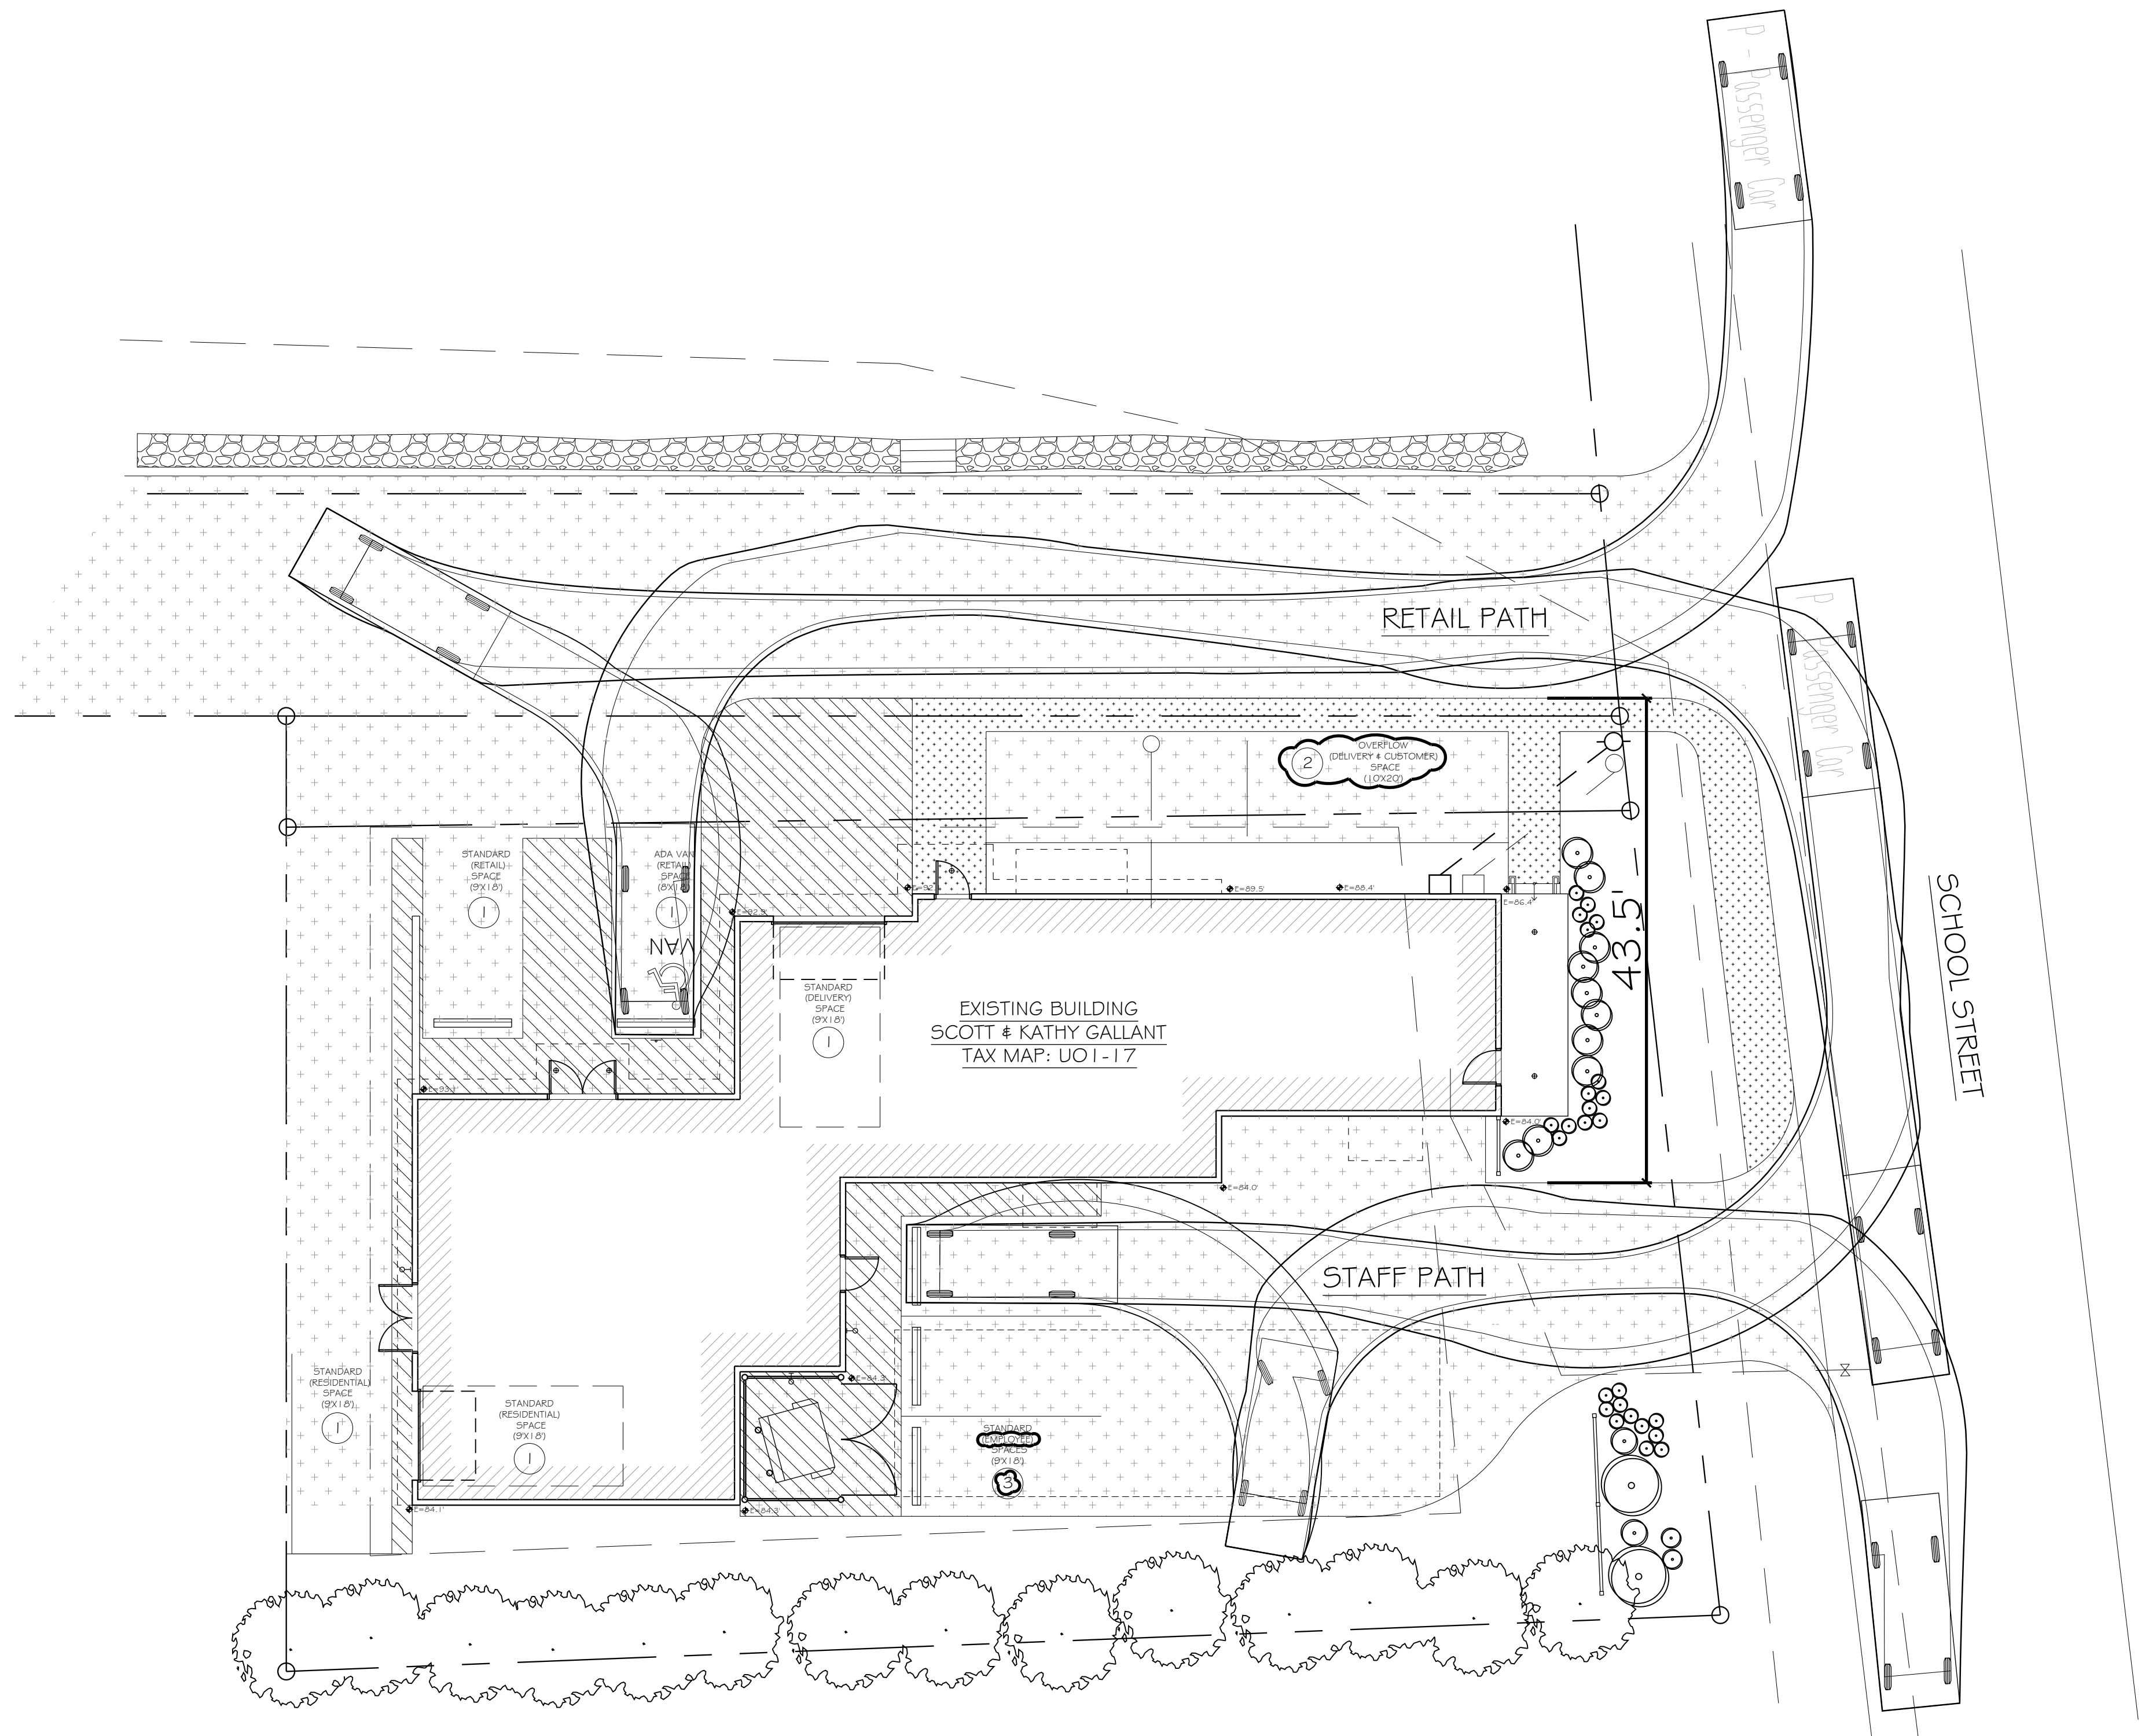

1 SITE VEHICULAR MOVEMENT DETAIL  
SCALE: 1" = 10'-0"

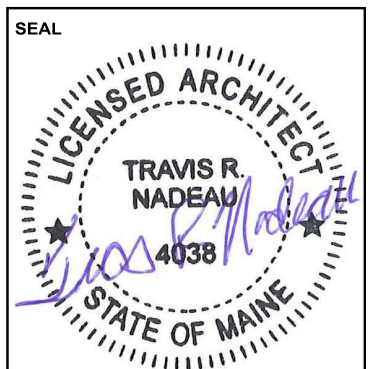

ORIGINAL DATE:	02/10/2022	
DRAWING ISSUE	No.	DESCRIPTION DATE

JOB NO. 202123

DRAWN BY ZML CHECKED BY TRN

SHEET TITLE  
SITE DETAILS

SHEET

**C101**