


# RIVERVIEW HOUSE


BOWDOINHAM, MAINE

12-15-25

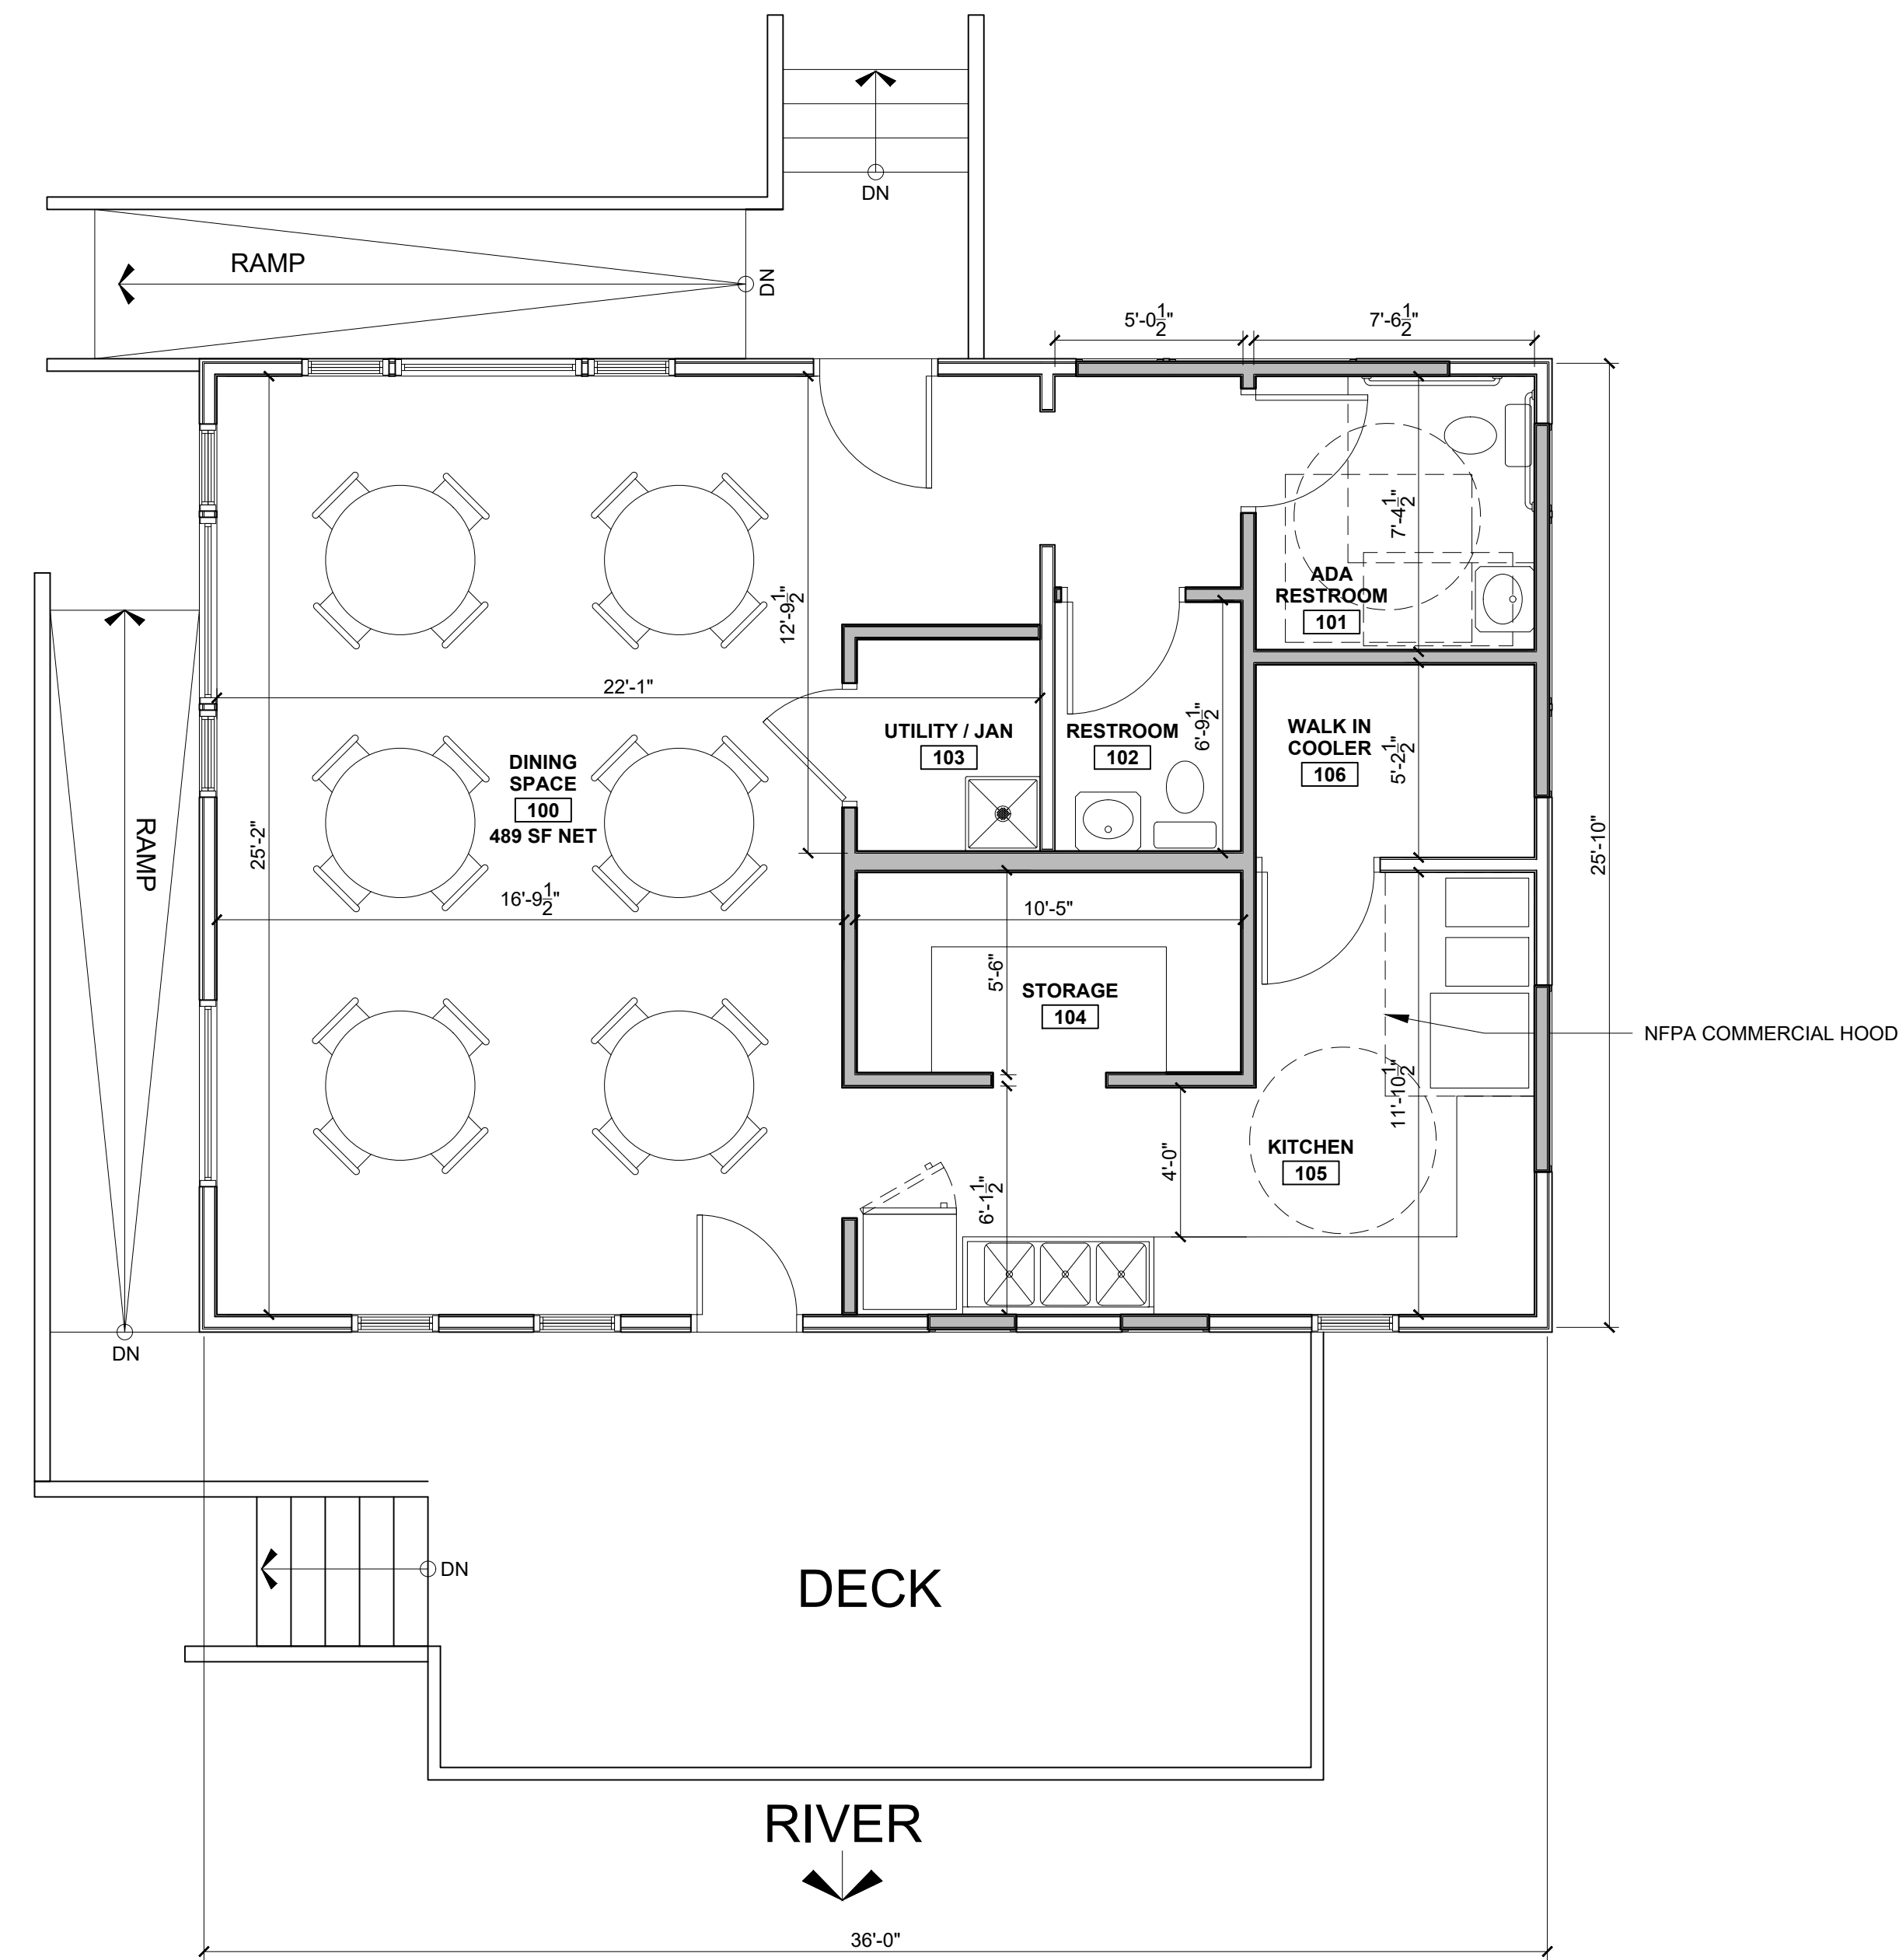

BUILDING FOOTPRINT 930 SF

2 CONCEPT PLAN - B - EXISTING BUILDING  
1/4" = 1'-0"

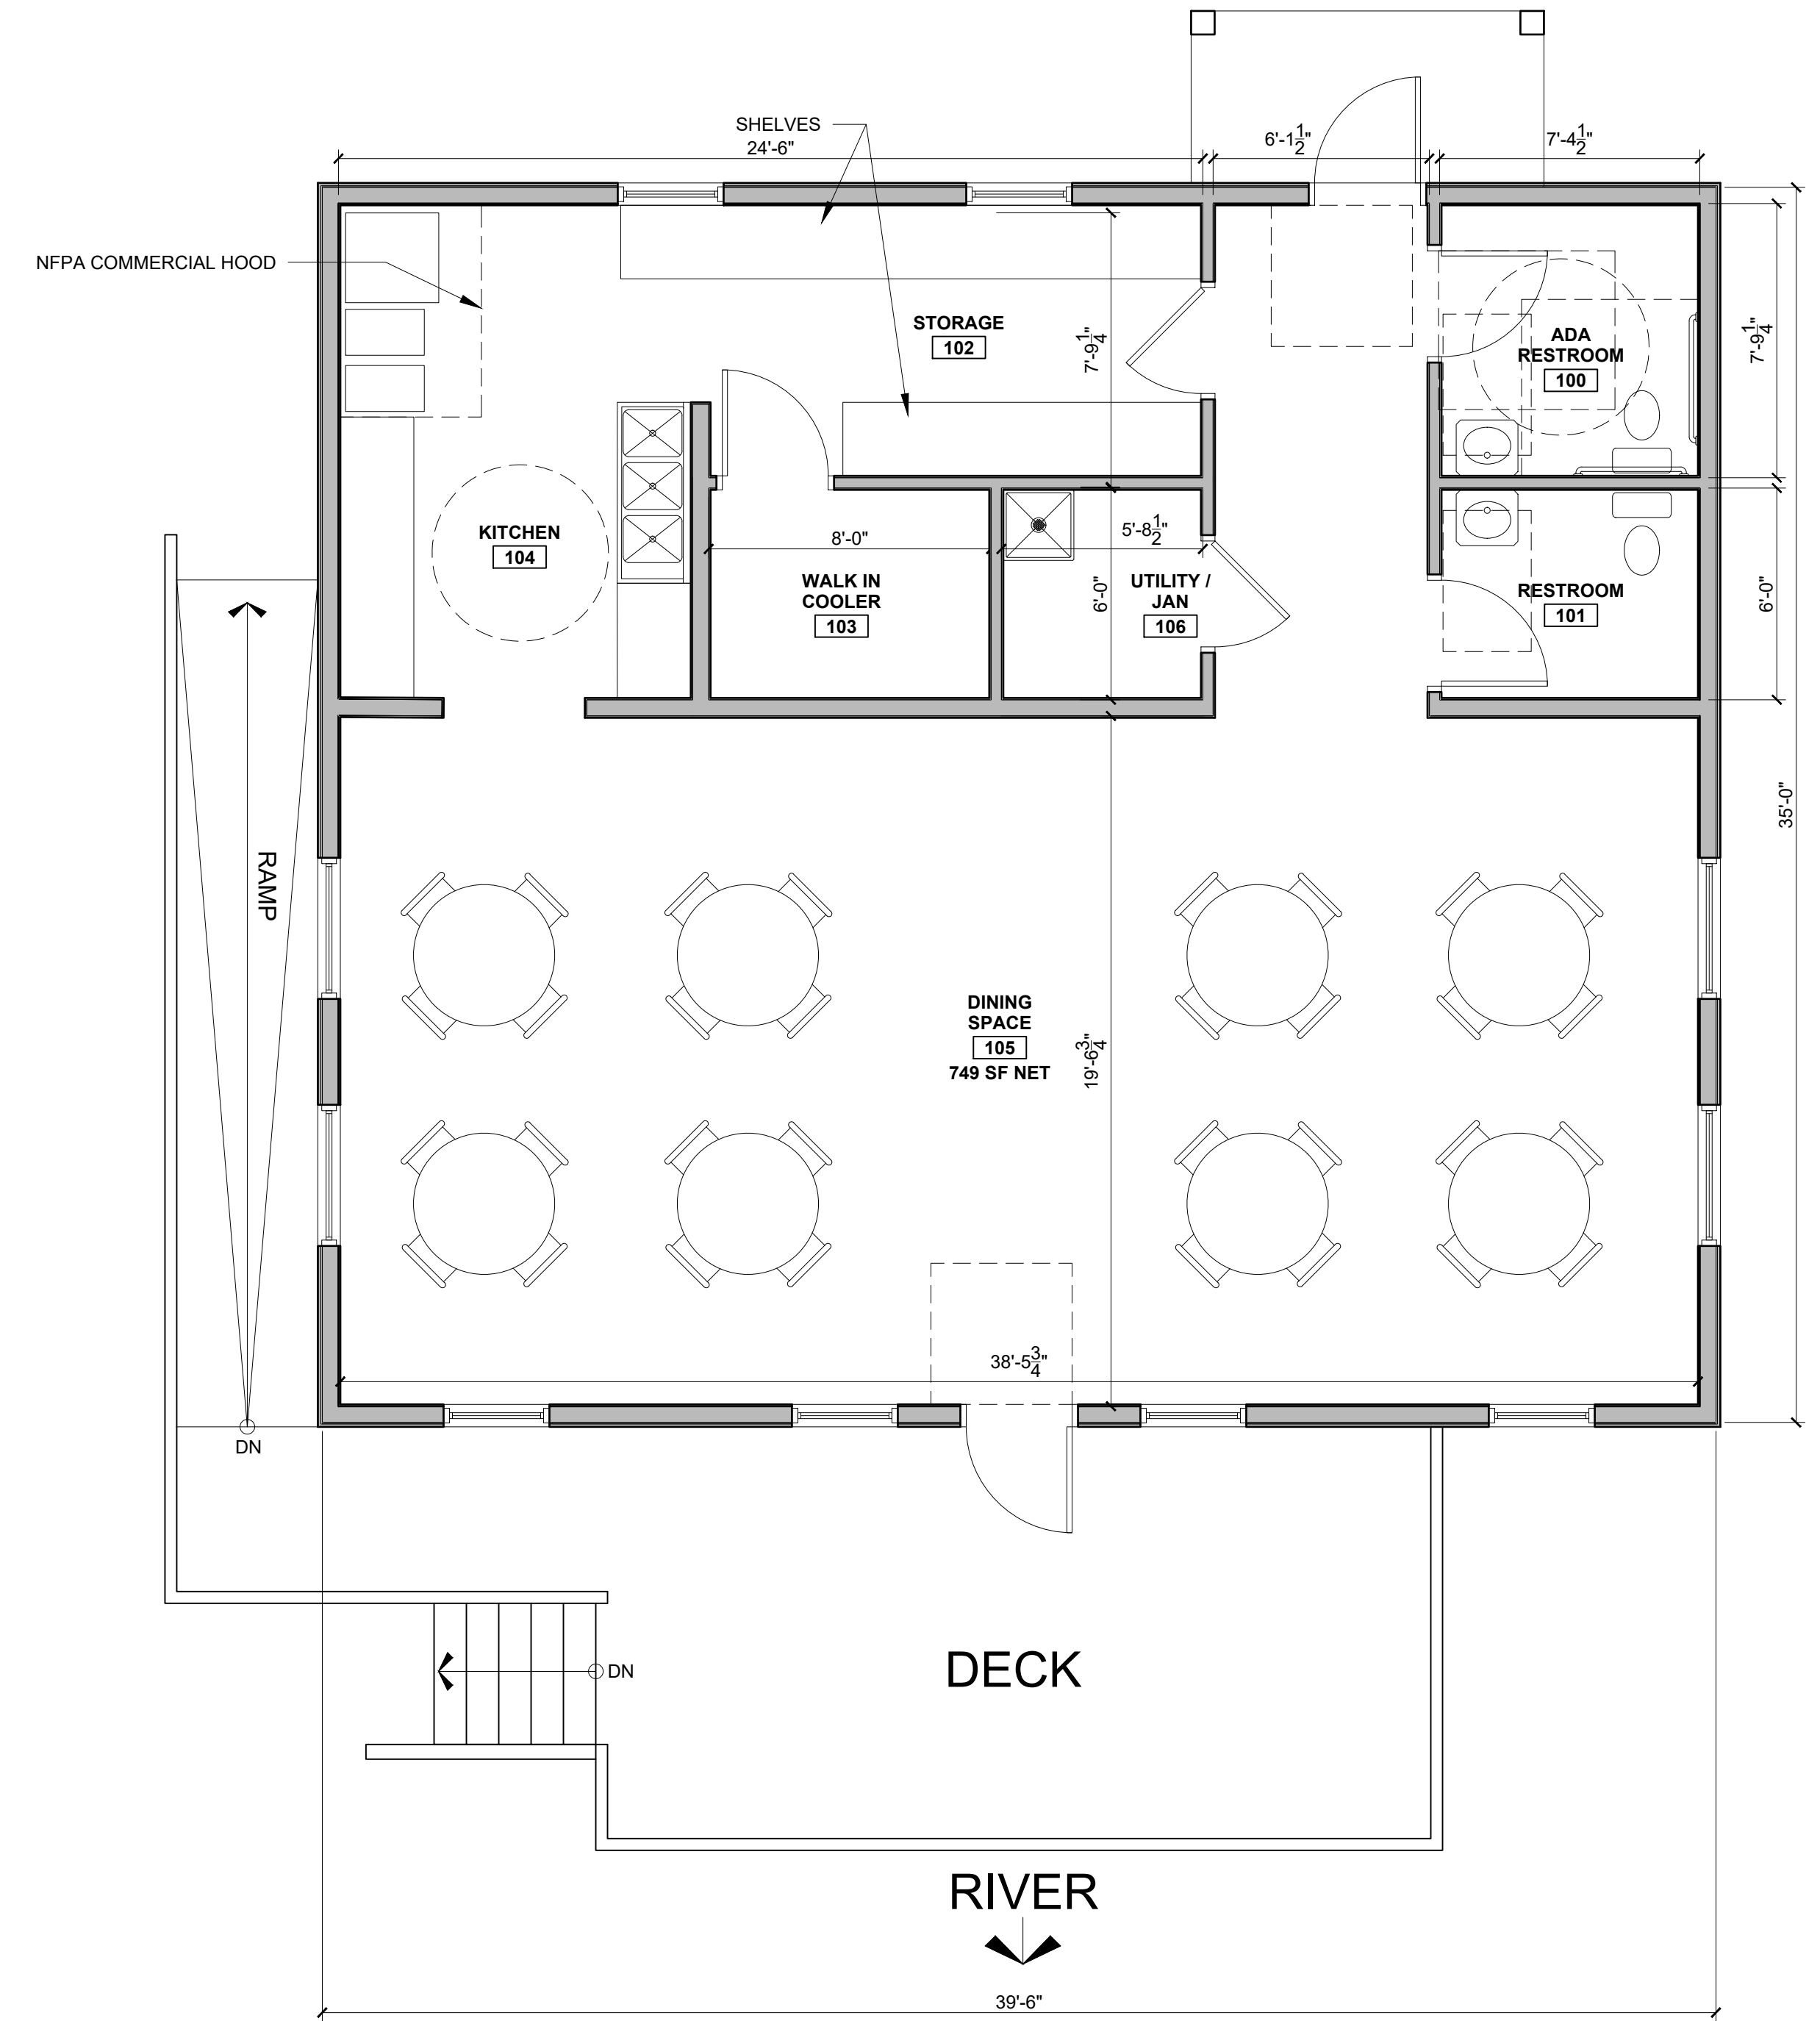

BUILDING FOOTPRINT 1,382 SF

1 CONCEPT PLAN - A - NEW BUILDING  
1/4" = 1'-0"

PROGRESS PRINT ONLY  
Not for Construction

RYAN SENATORE ARCHITECTURE